

PAVER KEY:









2'X2' CONCRETE SLABS

HOLLAND PAVERS Cascade Blend- 80MM Thick (for Vehicular use)

FURNITURE:

Bridgewood Slab 23.43 x 9.84 x 2 in; Cedar Brown











NATURAL PLAY **ELEMENTS**



SPECIFICATION ON 3" THICK CONCRETE PAD.

PLANT SCHEDULE- TREES



BOLLARD LIGHT BY HADCO



COMMON NAME

PLAY BLOCKS, VAR OF SIZES ROBINIA BY KOMPAN

PMG PROJECT NUMBER: 20-066

PLANTED SIZE / REMARKS

54	11	AMELANCHIER x G 'AUTUMN BRILLIANCE'	AUTUMN BRILLIANCE SERVICEBERRY	5CM CAL; #10 POT; B&B
	2	MAGNOLIA KOBUS STELLATA 'ROYAL STAR'	ROYAL STAR MAGNOLIA	5CM CAL; 1.8M STD; B&B
3 RUD	4	MALUS 'DOLGO'	FLOWERING CRABAPPLE	5CM CAL; 1.5M STD; B&B
100	8	PINUS FLEXILIS 'VANDERWOLF'S PYRAMID'	VANDERWOLF'S PYRAMIDAL LIMBER PINE	2M HT;B&B
	4	CORNUS NUTTALLI WHITE WONDER	DOGWOOD	5CM CAL; 1.2M STD; B&B
A A A A A A A A A A A A A A A A A A A	12	PYRUS CALLERYANA 'CHANTICLEER'	CHANTICLEER PEAR	6CM CAL; 1.5M STD; B&B

12	PYRUS CALLERYANA 'CHANTICLEER'	CHANTICLEER PEAR	6CM CAL; 1.5M STD; B&B
OLANT C	CHEDULE- SHRUBS & GRO	LINDCOVERS * QUANTITIES TO BE CON	FIRMED
LANI 3	CHEDULE- SHRUBS & GRU	UNDCOVERS COMMITTED TO BE COM	INVES
(A)	AZALEA JAPONICA 'HINO CRIMSON'	AZALEA (SINGLE DEEP CRIMSON)	#2 POT
SQQO BOO BOO BOO BOO BOO BOO BOO BOO BOO	AZALEA MOLLIS HYBRIDS	DECIDUOUS AZALEAS VARIETIES	#3 POT; 40CM
(BCB)	BERBERIS THUNGBERGII 'MONOMB'	CHERRY BOMB BARBERRY	#2 POT
\bowtie	BUXUS MICROPHYLLA 'WINTER GEM'	LITTLE-LEAF BOX	#2 POT; 25CM
BX	BUXUS SEMPERVIRENS GREEN VELVET	BOXWOOD	#3 POT; 40CM
CH)	CHOISYA TERNATA	MEXICAN MOCK ORANGE	#3 POT; 50CM
(K)	CORNUS SERICEA 'KELSEYI'	DWARF KELSEY DOGWOOD	#2 POT; 50CM
HY	HYDRANGEA MACROPHYLLA 'PIA'	DWARF BIGLEAF HYDRANGEA; PINK	2 POT; 30CM
K	KALMIA LATIFOLIA 'ELF'	DWARF MOUNTAIN LAUREL	#3 POT; 50CM
ND	NANDINA DOMESTICA 'HARBOUR DWARF'	HARBOUR DWARF NANDINA	#1 POT
8	NANDINA DOMESTICA 'MOONBAY'	DWARF HEAVENLY BAMBOO	#3 POT; 50CM
PI	PIERIS TAIWANENSIS 'PRELUDE'	TAIWAN PIERIS; DWARF; WHITE BLOOMS	#2 POT; 25CM
	PINUS MUGO 'MOPS'	MOPS DWARF MUGO PINE	#2 POT; 25CM
<u> </u>	RHODODENDRON 'NAOMI'	NAOMI RHODODENDRON	#3 POT; 50CM
	RIBES SANGUINEUM	RED FLOWERING CURRANT	#3 POT; 80CM
GM)	SPIRAEA X BUMALDA 'GOLDMOUND'	GOLDMOUND SPIREA	#2 POT; 40CM
8	WEIGELA FLORIDA 'MIDNIGHT WINE'	DWARF WEIGELA	#2 POT; 40CM
GRASS			
	CALAMAGROSTIS ACUTIFLORA 'KARL FOERSTER'	FEATHER REED GRASS	#1 POT
	CAREX 'OSHIMENSIS EVERGOLD'	SILVER VARIEGATED SEDGE	#1 POT
E A	HAKONECHLOA MACRA 'ALLGOLD'	ALLGOLD JAPANESE FOREST GRASS	#1 POT
	HELICTOTRICHON SEMPERVIRENS	BLUE OAT GRASS	#2 POT
	MISCANTHUS SINENSIS 'LITTLE KITTEN'	COMPACT MAIDEN GRASS	#1 POT
	MISCANTHUS SINENSIS 'MORNING LIGHT'	MORNING LIGHT JAP.SILVER GRASS	#2 POT
8	OPHIOPOGON PLANISCAPUS 'NIGRESCENS'	BLACK MONDO GRASS	#1 POT
8	PENNISETUM ALOPECUROIDES 'HAMELIN'	DWARF FOUNTAIN GRASS	#1 POT
VINE			
	CLEMATIS ARMANDII	EVERGREEN CLEMATIS	#2 POT; 60CM; STAKED
V1 PERENNIAL			,,
	CIMICIFUGA R. 'ATROPURPUREA'	PURPLE BUGBANE	15 CM POT
(iii)	COREOPSIS V. 'MOONBEAM'	MOONBEAM TICKSEED	15 CM POT
(BB)	HEUCHERA 'PALACE PURPLE'	PALACE PURPLE CORAL BELLS	10CM POT
	HOSTA 'PATRIOT'	HOSTA; GREEN AND WHITE VARIEGATED	#1 POT; 1 EYE
8	LIRIOPE MUSCARI	BLUE LILY-TURF	11 CM POT
\approx	RUDBECKIA F SULLIVANTII 'GOLDILOCKS'	RUDBECKIA; YELLOW-ORANGE	15 CM POT
SF	SEDUM TELEPHIUM 'HERBSTFREUDE'	AUTUMN JOY STONECROP	9CM POT
	ARCTOSTAPHYLOS UVA-URSI	KINNIKINNICK	10CM POT
	CALLUNA VULGARIS 'DARK BEAUTY'	DARK BEAUTY HEATHER	15CM POT
	COTONEASTER DAMMERII	BEARBERRY COTONEASTER	#1 POT; 25CM
Ä	EUONYMUS JAPONICA 'EMERALD GAIETY'	EUONYMUS; SILVER VARIEGATED	#1 POT; 25CM
(B)	MAHONIA NERVOSA	LONGLEAF OREGON GRAPE	#1 POT
	POLYSTICHUM MUNITUM	WESTERN SWORD FERN	#1 POT: 25CM

NOTES: * PLANT SIZES IN THIS LIST ARE SPECIFIED ACCORDING TO THE BC LANDSCAPE STANDARD AND CANADIAN LANDSCAPE STANDARD. LATEST EDITION. CONTAINER SIZES NOTES: * PLANT SIZES IN THIS LIST ARE SPECIFIED ACCORDING TO THE BC LANDSCAPE STANDARD AND CANADIAN LANDSCAPE STANDARD, LATEST EDITION. CONTAINER SIZES SPECIFIED AS PER CNLA STANDARD. BOTH PLANT SIZE AND CONTAINER SIZES ARE THE MINIMUM ACCEPTABLE SIZES. * REFER TO SPECIFICATIONS FOR DEFINED CONTAINER MEASUREMENTS AND OTHER PLANT MATERIAL REQUIREMENTS. * SEARCH AND REVIEW: MAKE PLANT MATERIAL AVAILABLE FOR OPTIONAL REVIEW BY LANDSCAPE ARCHITECT AT SOURCE OF SUPPLY. AREA OF SEARCH TO INCLUDE LOWER MAINLAND AND FRASER VALLEY. * SUBSTITUTIONS: OBTAIN WRITTEN APPROVAL FROM THE LANDSCAPE ARCHITECT PRIOR TO MAKING ANY SUBSTITUTIONS TO THE SPECIFIED MATERIAL LUNAPPROVED SUBSTITUTIONS WILL BE REJECTED. ALLOW A MINIMUM OF FIVE DAYS PRIOR TO DELIVERY FOR REQUEST TO SUBSTITUTIONS ARE SUBJECT TO BC LANDSCAPE STANDARD AND CANADIAN LANDSCAPE STANDARD. DEFINITION OF CONDITIONS OF AVAILABILITY. * ALL LANDSCAPE MATERIAL AND WORKMANSHIP MUST MEET OR EXCEED BC LANDSCAPE STANDARD AND CANADIAN LANDSCAPE STANDARD LATEST EDITION. * ALL PLANT MATERIAL MUST BE PROVIDED FROM CERTIFIED DISEASE FREE NURSERY. * BIO-SOLIDS NOT PERMITTED IN GROWING MEDIUM UNLESS AUTHORIZED BY LANDSCAPE ARCHITECT. © Copyright reserved. This drawing and design is the property of PMG Landscape Architects and may not be reproduced or used for other projects without their



Suite C100 - 4185 Still Creek Drive Burnaby, British Columbia, V5C 6G9 p: 604 294-0011 ; f: 604 294-0022

SEAL:

2	20. JULY 14	FOR ISSUE
2	20. JULY 14 20.JUN.01	FOR ISSUE NEW SITE PLAN

PROJECT:

20-UNIT TOWNHOUSE DEVELOPMENT

741 HILLCREST ROAD **GIBSONS**

DRAWING TITLE:

LANDSCAPE PLAN

DATE: May 14, 2020AR.25 SCALE: 1/16"=1'0"

DRAWN: DD DESIGN: DD

CHK'D: PCM


OF 2

20-066

DRAWING NUMBER:


20-066-2.ZIP PMG PROJECT NUMBER:


- 1. ALL POSTS PRESSURE TREATED TO CSA STANDARD AND END CUTS
- TREATED WITH PRESERVITIVE.
- 2. ALL OTHER MEMBERS TO BE CEDAR. #2 (CONSTRUCTION) GRADE MINIMUM.
- 3. ALL HARDWARE HOT DIPPED GALVANIZED.
- 4. APPLY 2 COATS EXTERIOR STAIN TO MANUFACTURERS SPECIFICATION.
- FINISH SELECTION AS APPROVED BY PROJECT ARCHITECT.
- 5. ALL FENCES TO BE LEVEL. CHANGES IN GRADE TO BE IN 12"-18" STEPS (MAX.).
- GAPS TO GRADE TO FOLLOW FINISH GRADE. GAP TO BE 3-6". 6. All dark brown to match the craftsman brown of the Heritage House and New House shingles.

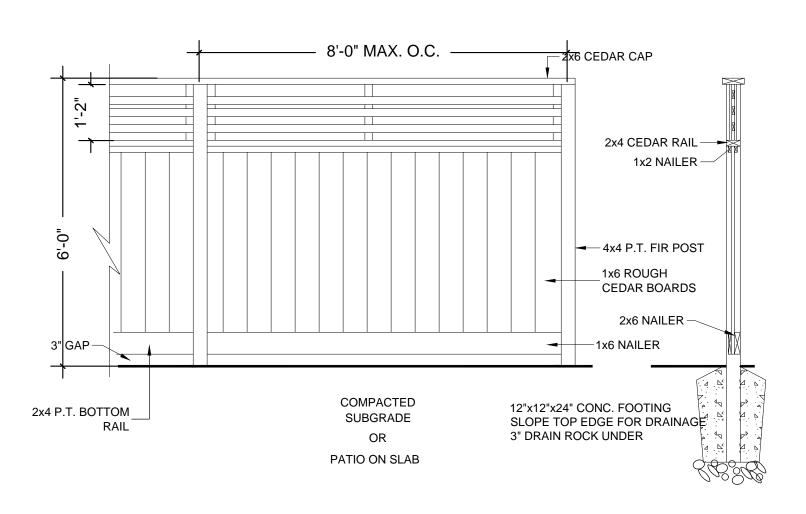

1. ALL POST TO BE PRESSURE TREATED TO CSA STANDARDS. ALL OTHER MEMBERS TO BE MINIMUM #2 CONSTRUCTION GRADE UNLESS OTHER WISE SPECIFIED.


- 2. APPLY TWO COATS PRESERVATIVE TO ALL END CUTS. 3. ALL HARDWARE TO BE HOT DIPPED GALVANIZED.
- 4. APPLY TWO COATS OF STAIN ACCORDING TO MANUFACTURER'S SPECIFICATIONS. AND IN A COLOUR TO MATCH BUILDING AS APPROVED BY THE PROJECT ARCHITECT.

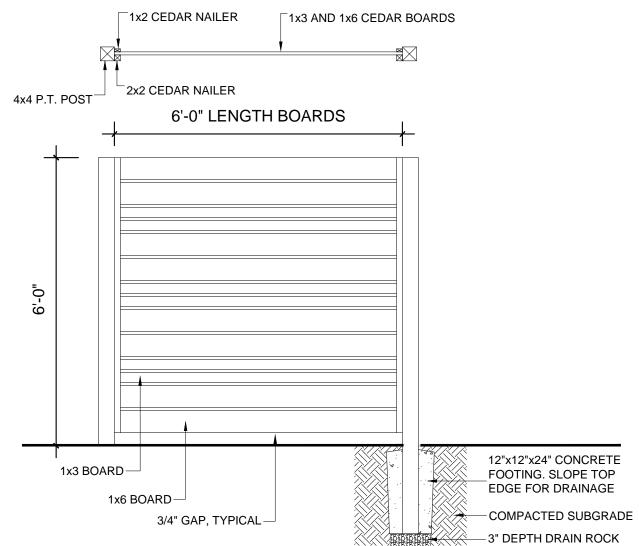


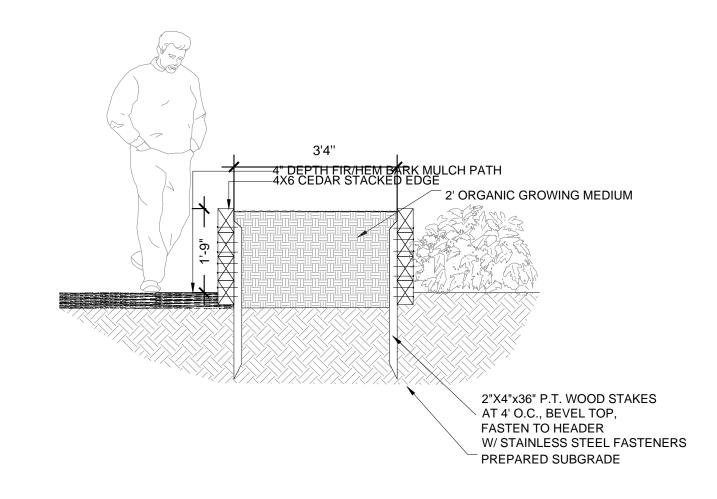


6'-0" HT WOOD FENCE WITH LATTICE

1/2"= 1'-0"

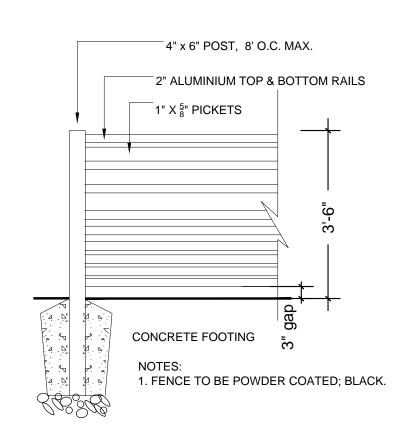

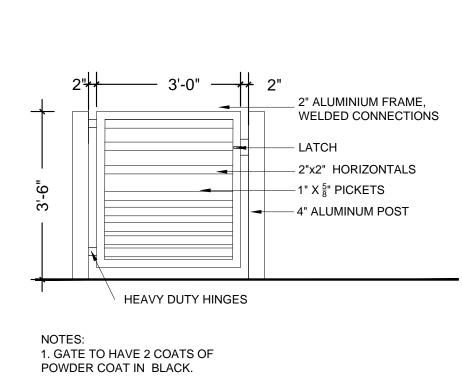

UNIT GATES-INTERNAL UNITS

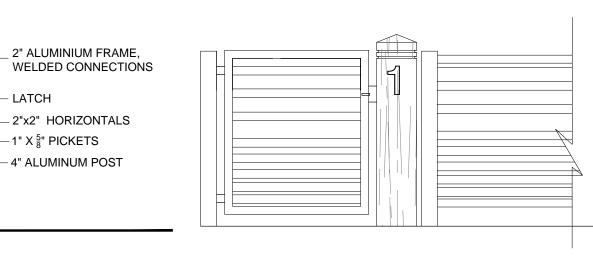

1. GATE TO HAVE 2 COATS OF POWDER COAT IN BLACK.

UNIT GATES-STREET FRONTAGE

42"HT FENCE AND GATE

1/2" = 1'-0"

© Copyright reserved. This drawing and design is the property of PMG Landscape Architects and may not be reproduced or used for other projects without their permission.



1 20.JUN.01 NEW SITE PLAN NO. DATE REVISION DESCRIPTION

CLIENT: 1245672 BC LTD. WITH: DF ARCHITECTURE INC.

PROJECT:

20-UNIT TOWNHOUSE DEVELOPMENT

741 HILLCREST ROAD **GIBSONS**

DRAWING TITLE:

LANDSCAPE DETAILS

DATE: May 14, 2020 AR.25

DRAWN: DD

SCALE:

DESIGN: DD

CHK'D: PCM

20-066-2.ZIP PMG PROJECT NUMBER:

20-066

OF 2

DRAWING NUMBER: