

SEAL:

TREE SCHEDULE		PMG PROJECT NUMBER: 20-101		
KEY	QTY	BOTANICAL NAME	COMMON NAME	PLANTED SIZE / REMARKS
	7	CORNUS KOUSA X NUTTALLII 'STARLIGHT'	STARLIGHT DOGWOOD	6CM CAL. 1.2M STD. B&B
	4	LIQUIDAMBAR STYRACIFLUA 'WORPLESDON'	WORPLESDON SWEET GUM	6CM CAL. 2M STD. B&B
	4	QUERCUS PALUSTRIS 'GREEN PILLAR'	GREEN PILLAR PIN AK	6CM CAL. 1.2M STD. B&B
	12	PSEUDOTSUGA MENZIESII	DOUGLAS FIR	2.5M HT; B&B



36" MADISON PLANTERS BY NORTHWEST LANDSCAPE SUPPLY




MAGLIN BENCH - MLB970 IPE, METAL TO BE BLACK



CORA BIKE RACK W3606 - 4 BIKE BIKE RACKS - COLOUR BLACK



QUERCUS PALUSTRIS 'GREEN PILLAR' LIQUIDAMBAR S WORPLESDON

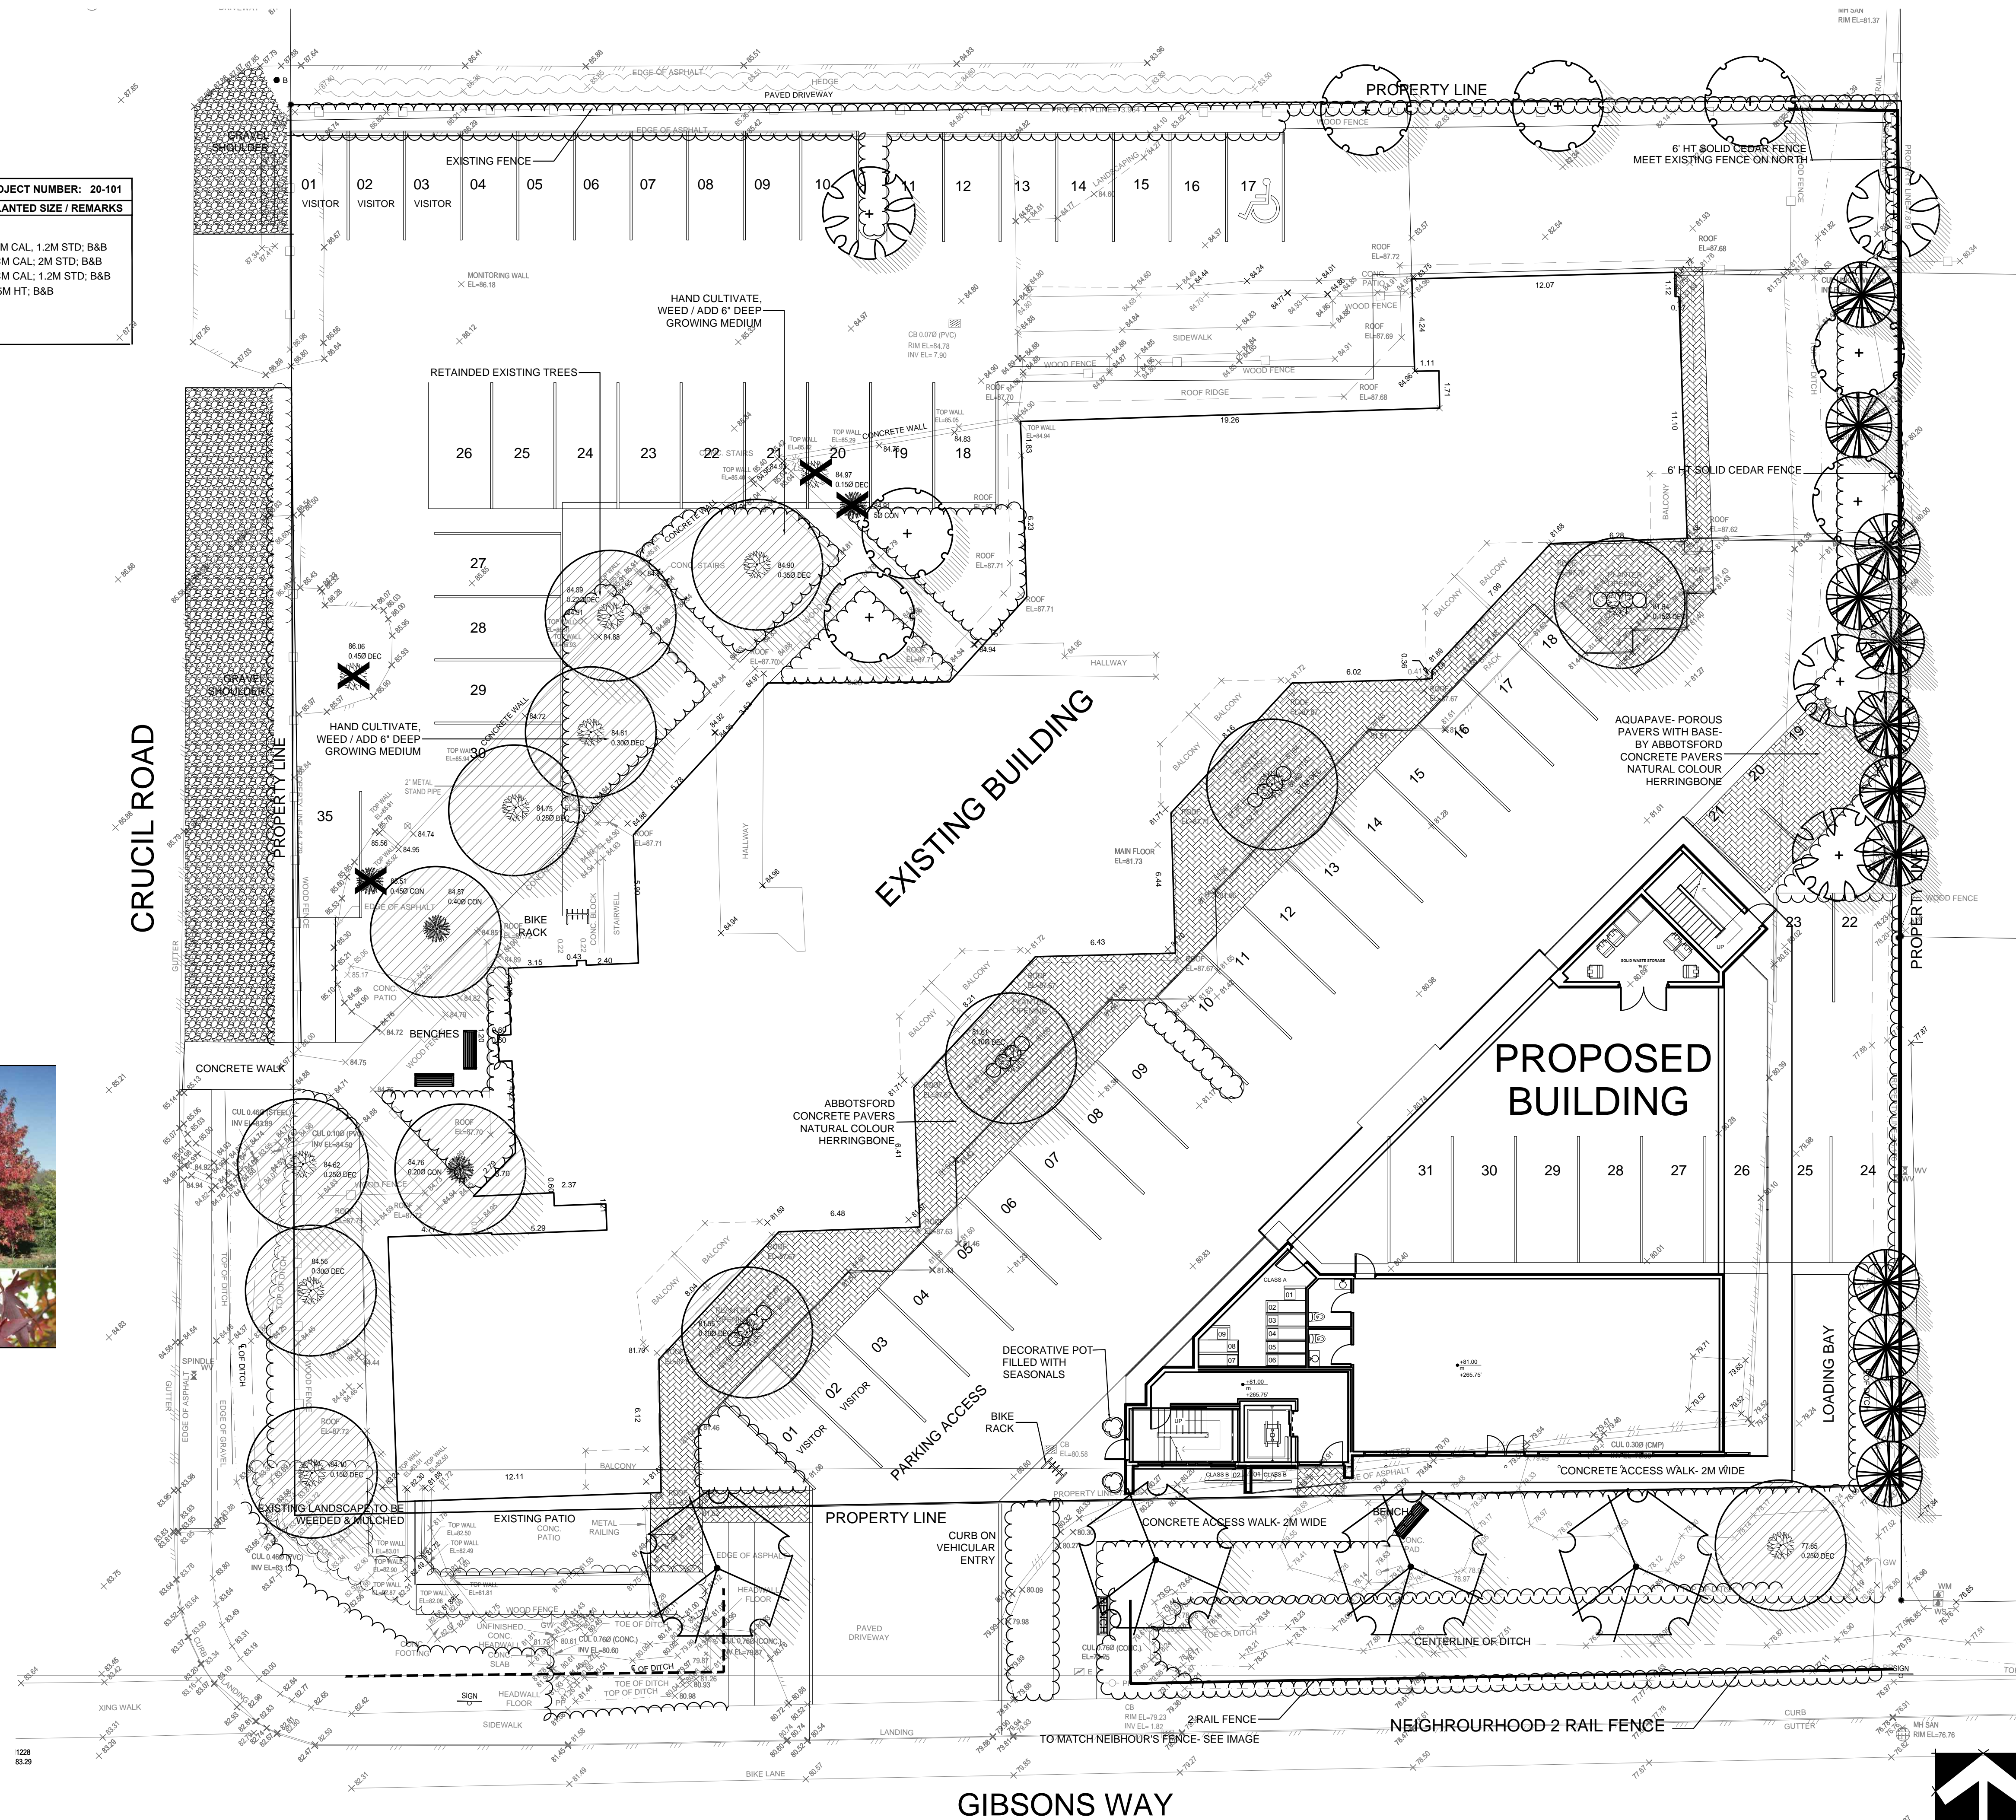

NO.	DATE	REVISION DESCRIPTION	DR.
1	21.MAY.31	NEW SITE PLAN	JR

CLIENT:


PROJECT:
MIXED USE INFILL DEVELOPMENT

682 GIBSONS WAY
GIBSONS, BC

DRAWING TITLE:
LANDSCAPE PLAN

DATE: 20.AUG.26 DRAWING NUMBER:
SCALE: 1:100
DRAWN: JR
DESIGN: JR
CHK'D: PC

PMG PROJECT NUMBER: 20-101

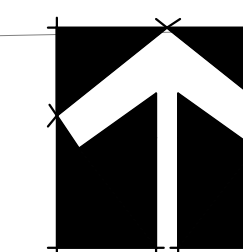

L1

OF 3