

Landscape Architecture
Site Planning

R. Kim Perry & Associates Inc.
200 - 1558 W 6th Avenue
Vancouver, BC V6J 1R2 T 604 738 4118 F 604 738 4116 www.perryandassociates.ca

2 Issued for DP 1 Issued for Review Revision No.

COPYRIGHT RESERVED
This drawing is and shall remain the property of R. Kim Perry & Associates Inc., and R. Kim Perry & Associates Inc. shall retain the copyright therein. This document shall not be reproduced or used for additions or alterations to the project or for the purpose of any other project without the prior written consent of R. Kim Perry & Associates Inc.

Client:

Greenlane Homes Ltd.

2018/11/23

2018/11/02

Date


Project Title:

Gospel Rock Village

Drawing Title:

**Context Plan** 

Project North: Drawn By: Checked By: Job No.: 1:750 Sheet No.:

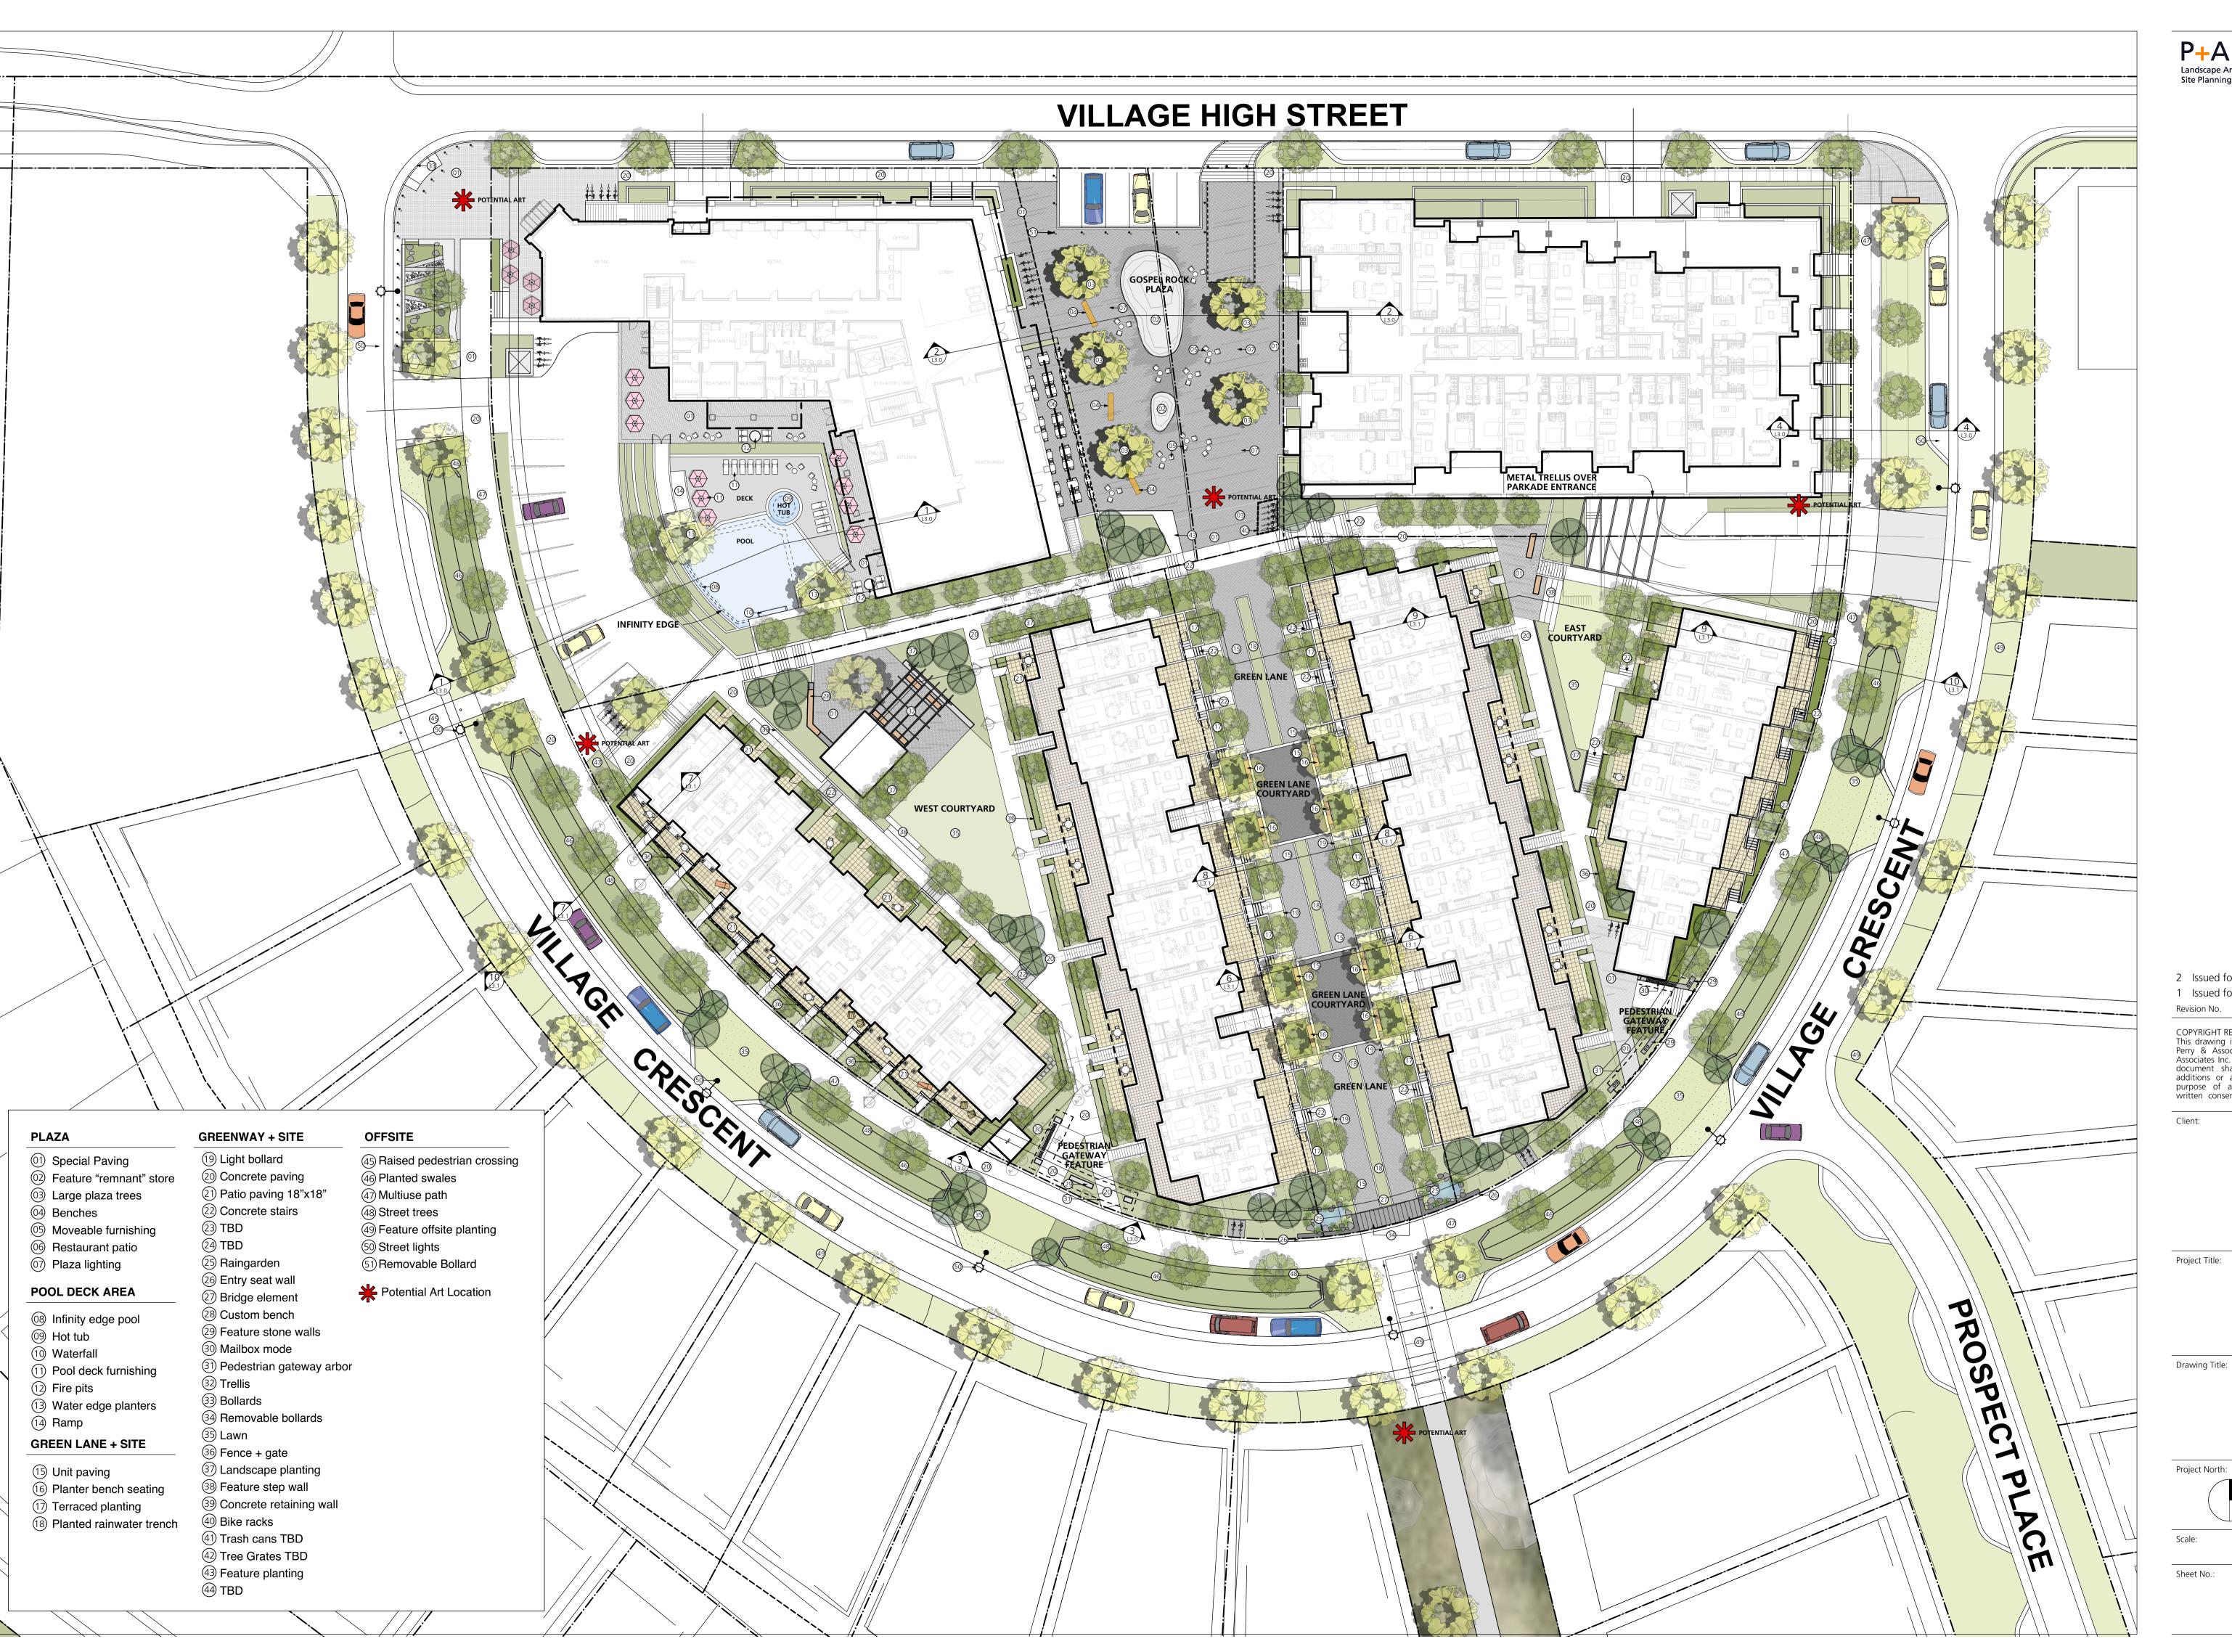

200 - 1558 W 6th Avenue T 604 738 4118 F 604 738 4116 www.perryandassociates.ca

2 Issued for DP 1 Issued for Review

Date COPYRIGHT RESERVED
This drawing is and shall remain the property of R. Kim Perry & Associates Inc., and R. Kim Perry & Associates Inc. shall retain the copyright therein. This document shall not be reproduced or used for additions or alterations to the project or for the purpose of any other project without the prior written consent of R. Kim Perry & Associates Inc.

Greenlane Homes Ltd.

2018/11/23

2018/11/02

Gospel Rock Village

Landscape Key Plan

Drawn By: Checked By: Job No.: 1:300