

CLIENT:

PROJECT:

057 GIBSONS WAY
GIBSONS, BC


DRAWING TITLE:


DATE: 23.FEB.10
SCALE: 1/16" = 1'-0"
DRAWN: SA
DESIGN: SA/ PC
CHK'D: PC

F 9

MG PROJECT NUMBER:

2-202

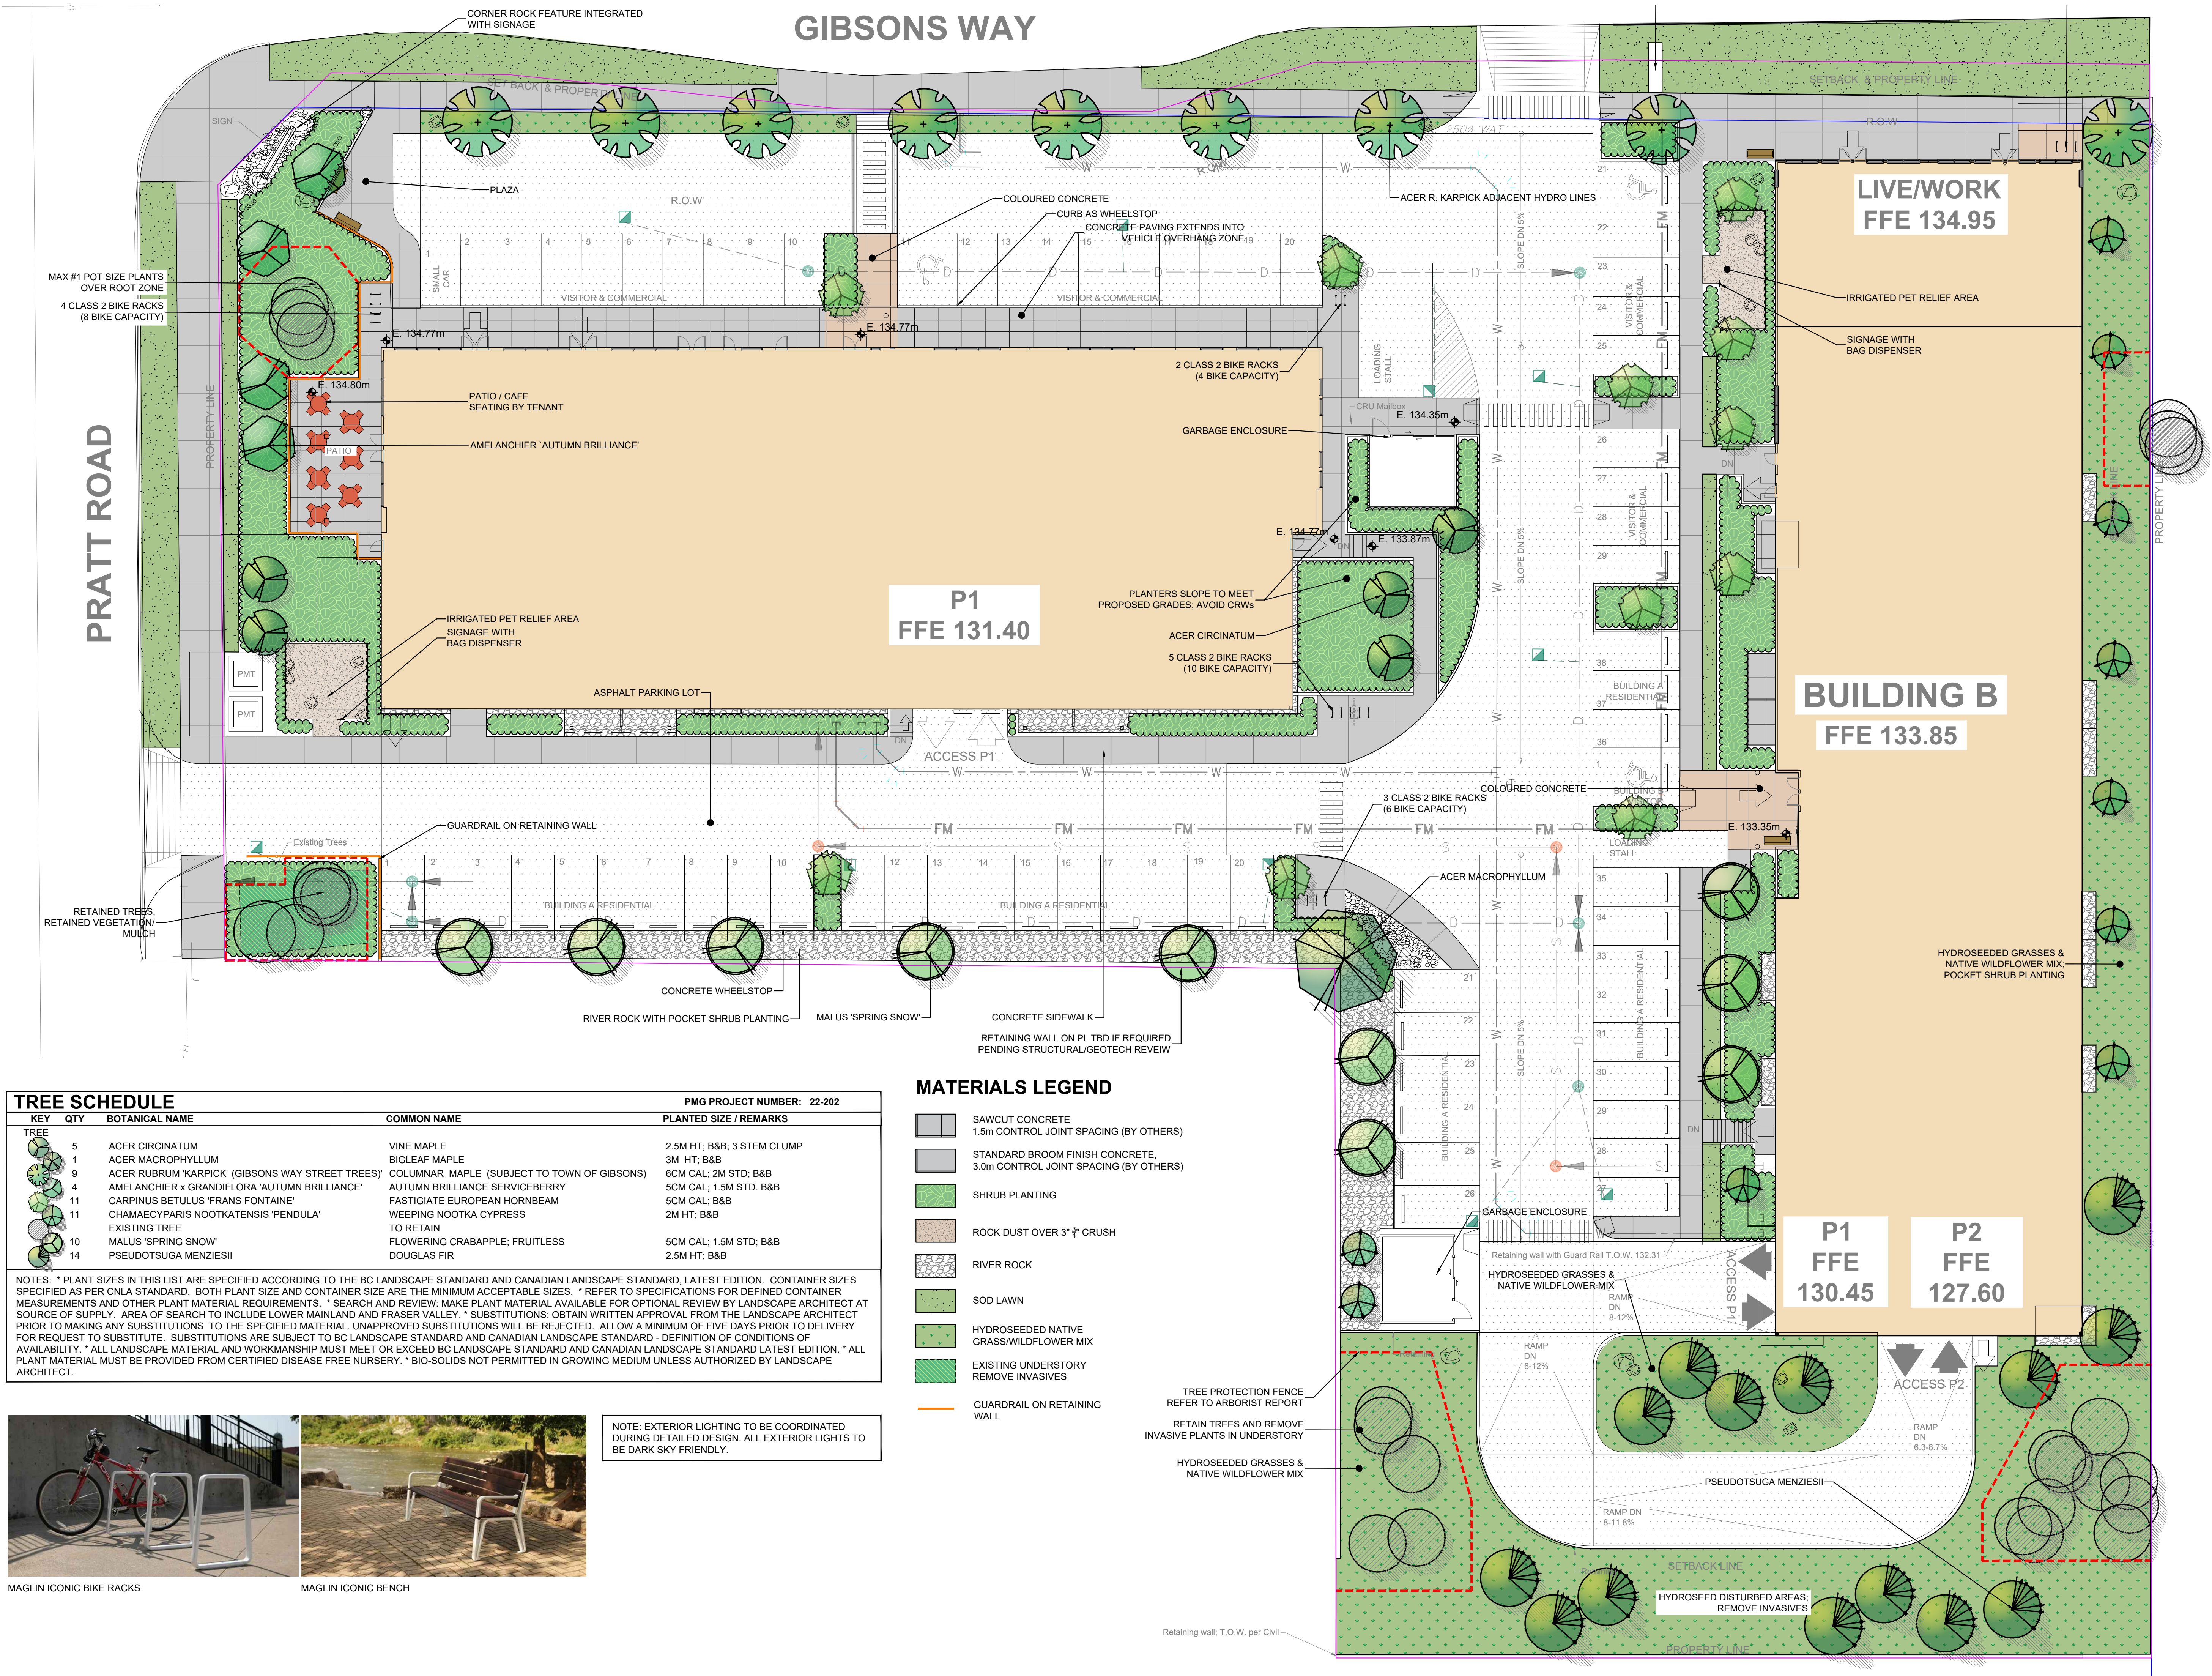

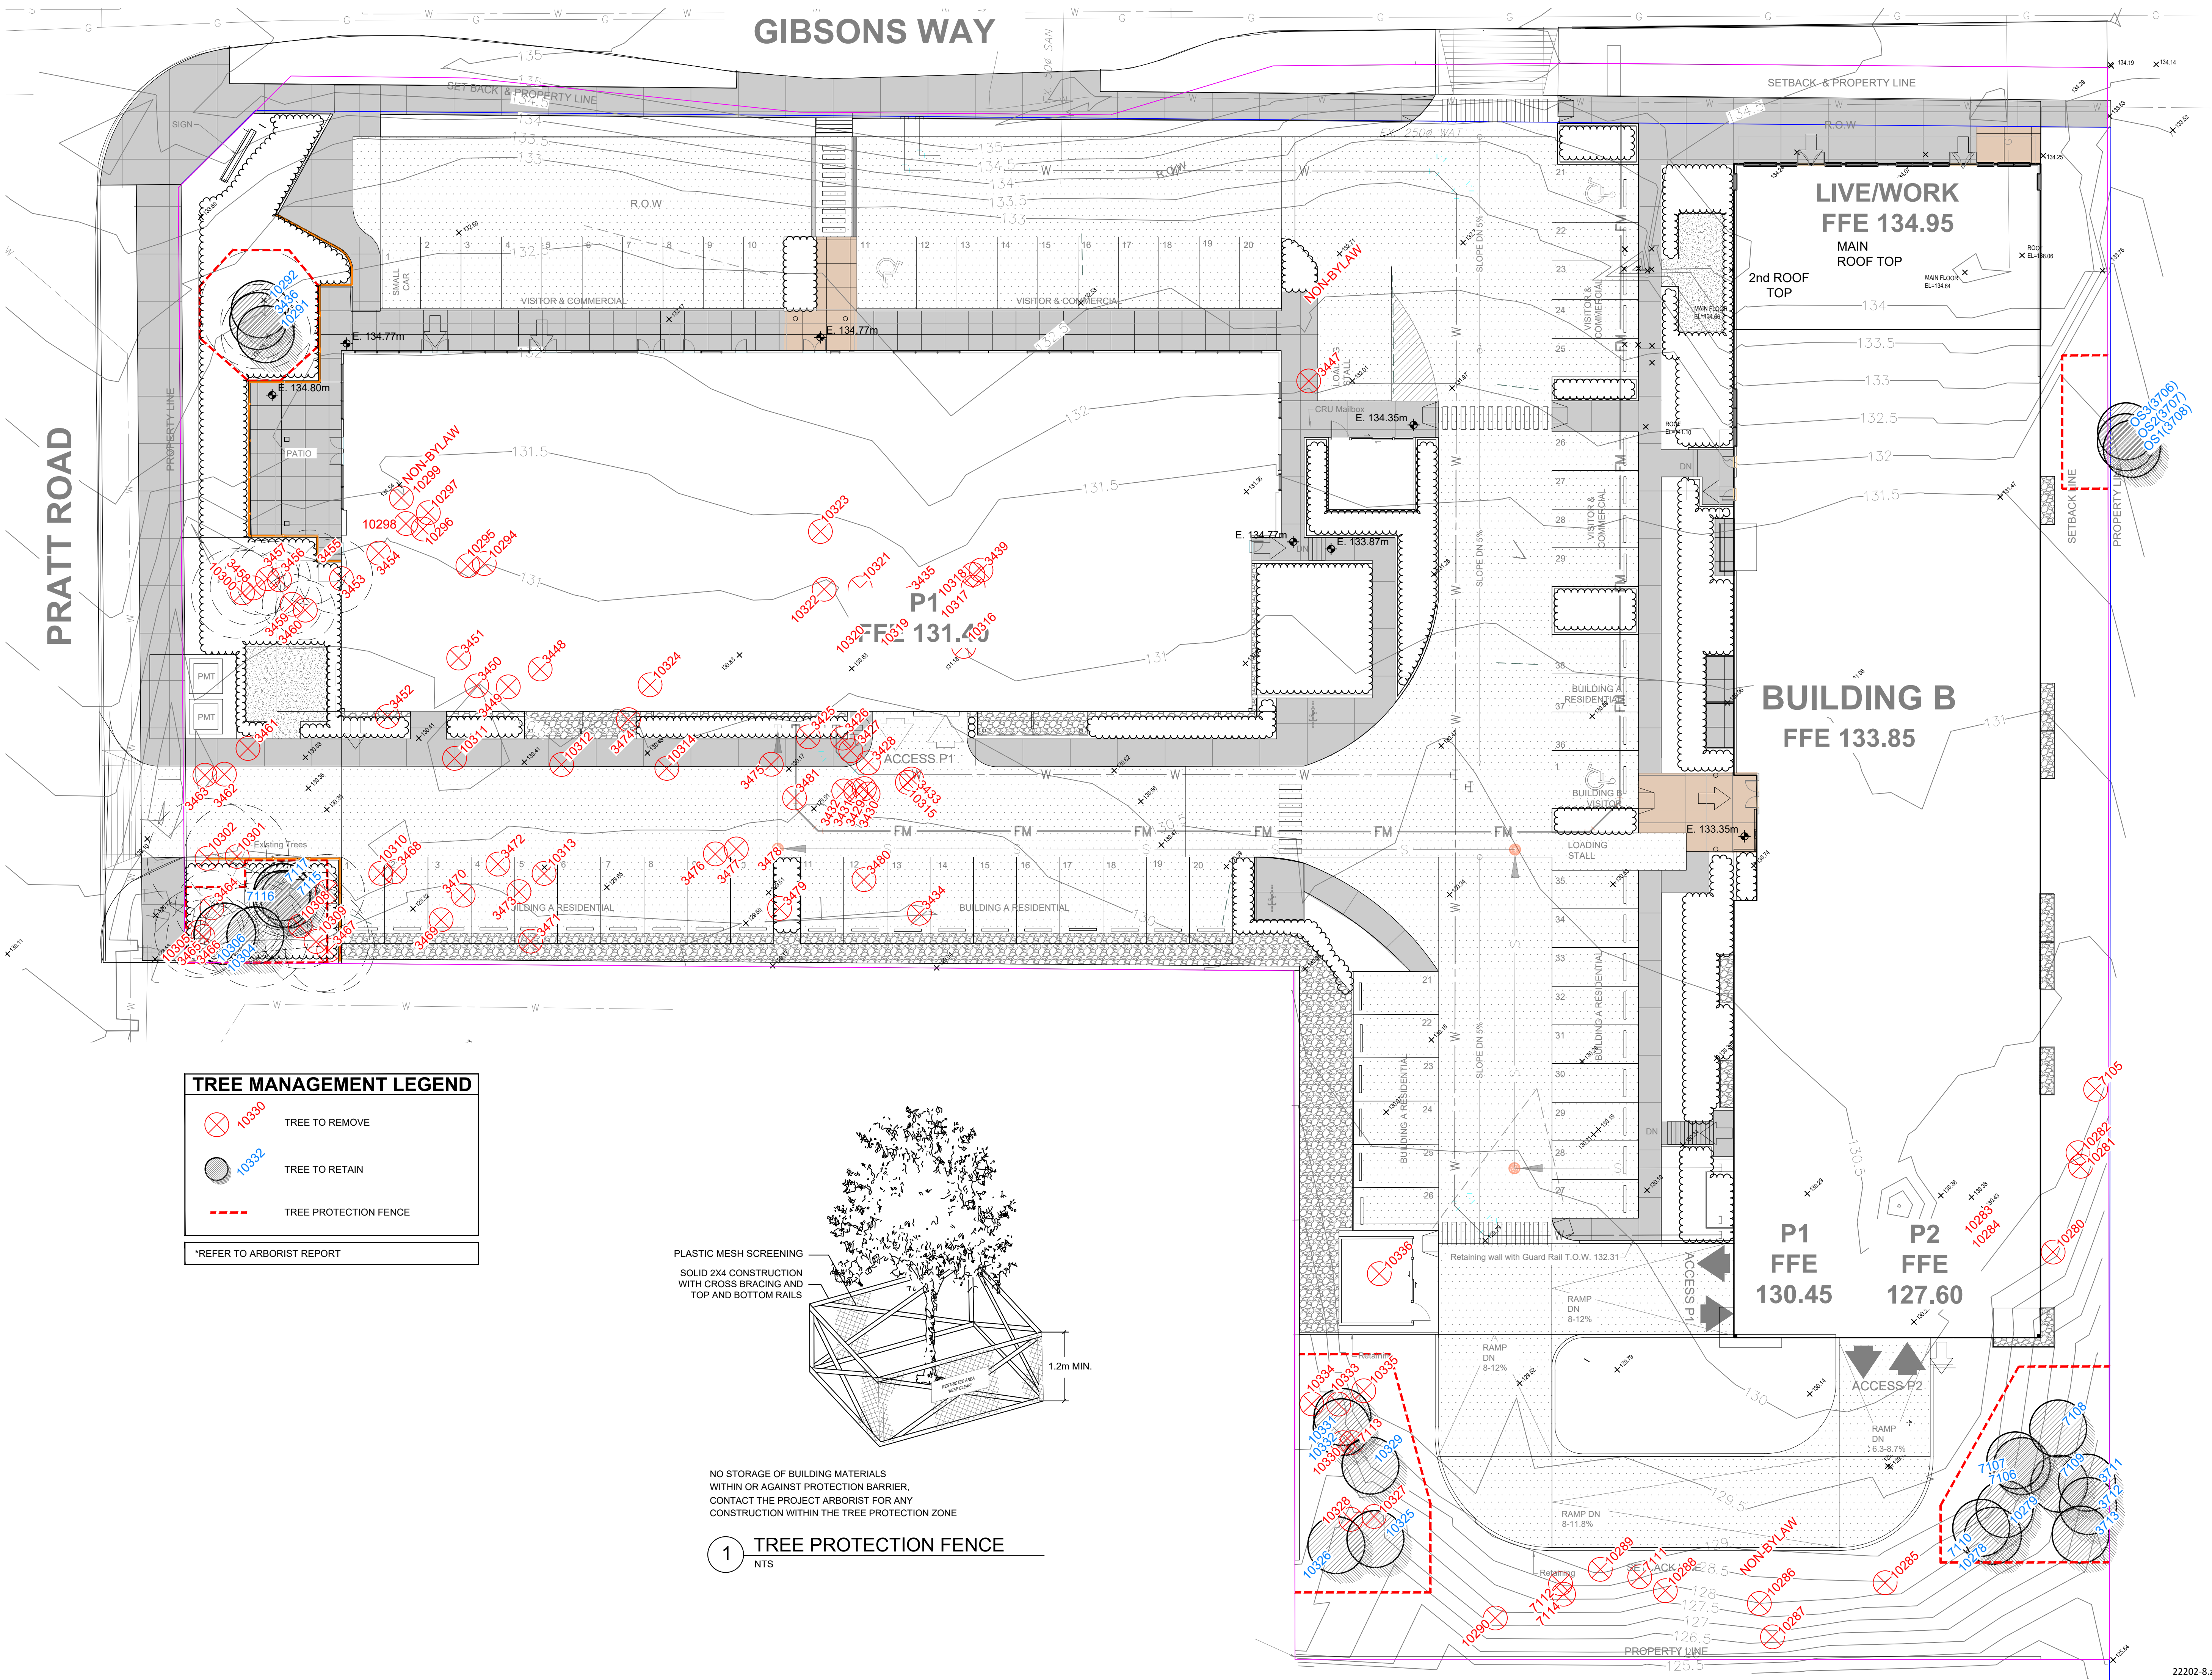


TREE MANAGEMENT LEGEND

10330 TREE TO REMOVE

10332 TREE TO RETAIN

TREE PROTECTION FENCE

*REFER TO ARBORIST REPORT

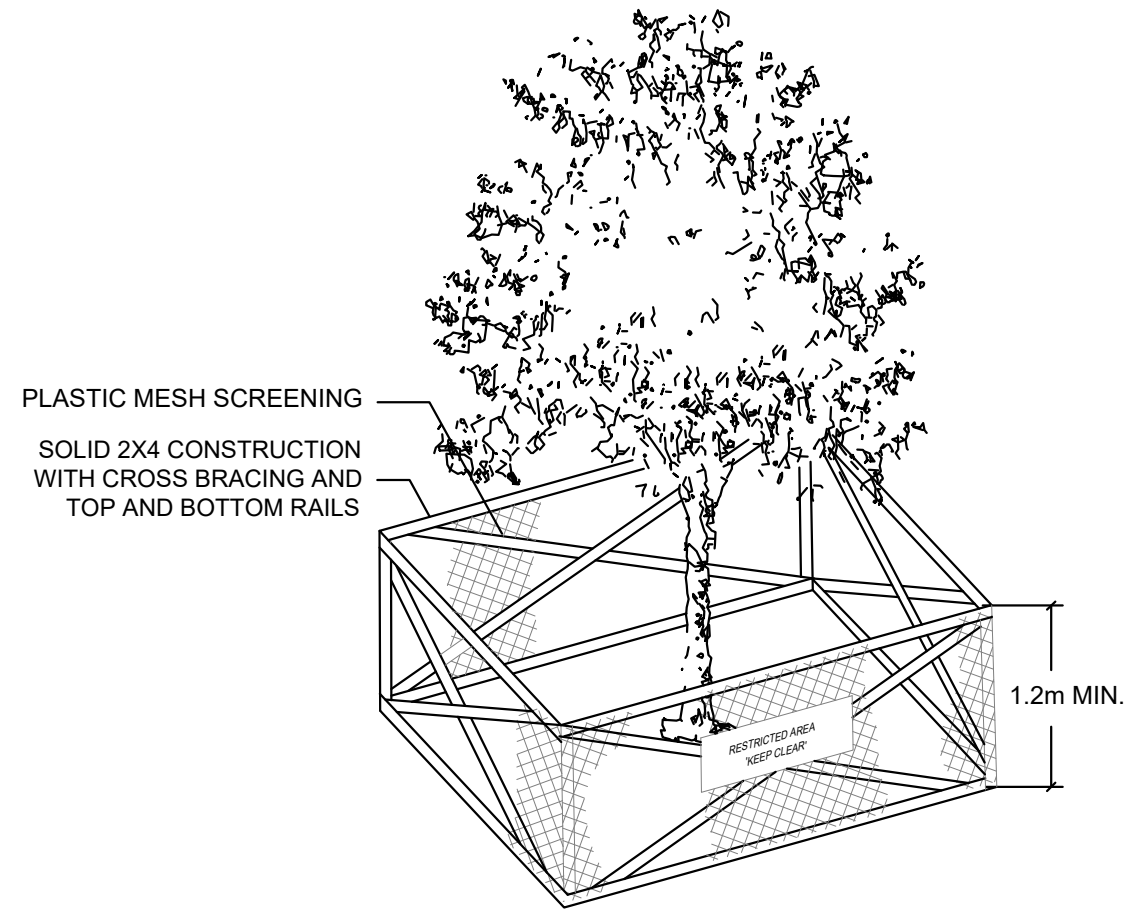

NO STORAGE OF BUILDING MATERIALS
WITHIN OR AGAINST PROTECTION BARRIER.
CONTACT THE PROJECT ARBORIST FOR ANY
CONSTRUCTION WITHIN THE TREE PROTECTION ZONE

1 TREE PROTECTION FENCE
NTS

© Copyright reserved. This drawing and design is the property of PMG Landscape Architects and may not be reproduced or used for other projects without their permission.



Suite C100 - 4185 Still Creek Drive
Burnaby, British Columbia, V5C 6G9
p: 604 294-0011 ; f: 604 294-0022

SEAL:



7	23.AUG.16	DP SUBMISSION	SA
6	23.AUG.01	REVISE PER COMMENTS	SA
5	23.JUL.20	REVISE PER CLIENT COMMENTS	SA
4	23.JUN.26	TREE RETENTION REVISIONS	SA
3	23.JUN.02	DP SUBMISSION	SA
2	23.MAY.29	REVISE PER CLIENT COMMENTS	SA
1	23.MAY.02	DESIGN	PC
NO.	DATE	REVISION DESCRIPTION	DR.

CLIENT:

PCREgroup

PROJECT:

MIXED USE DEVELOPMENT

1057 GIBSONS WAY
GIBSONS, BC

DRAWING TITLE:

TREE MANAGEMENT
PLAN

DATE: 23.FEB.10 DRAWING NUMBER:
SCALE: 1/16" = 1'-0"
DRAWN: SA
DESIGN: SA/PC
CHK'D: PC

L2

OF 9

PMG PROJECT NUMBER:

22-202

22202-8.zip

CLIENT:

PROJECT:

1057 GIBSONS WAY
GIBSONS, BC

DRAWING TITLE:


DATE: 23.FEB.10
SCALE: 1/8" = 1'-0"
DRAWN: SA
DESIGN: SA/PC
CHK'D: PC

L3

OF 9

PMG PROJECT NUMBER:

22-202

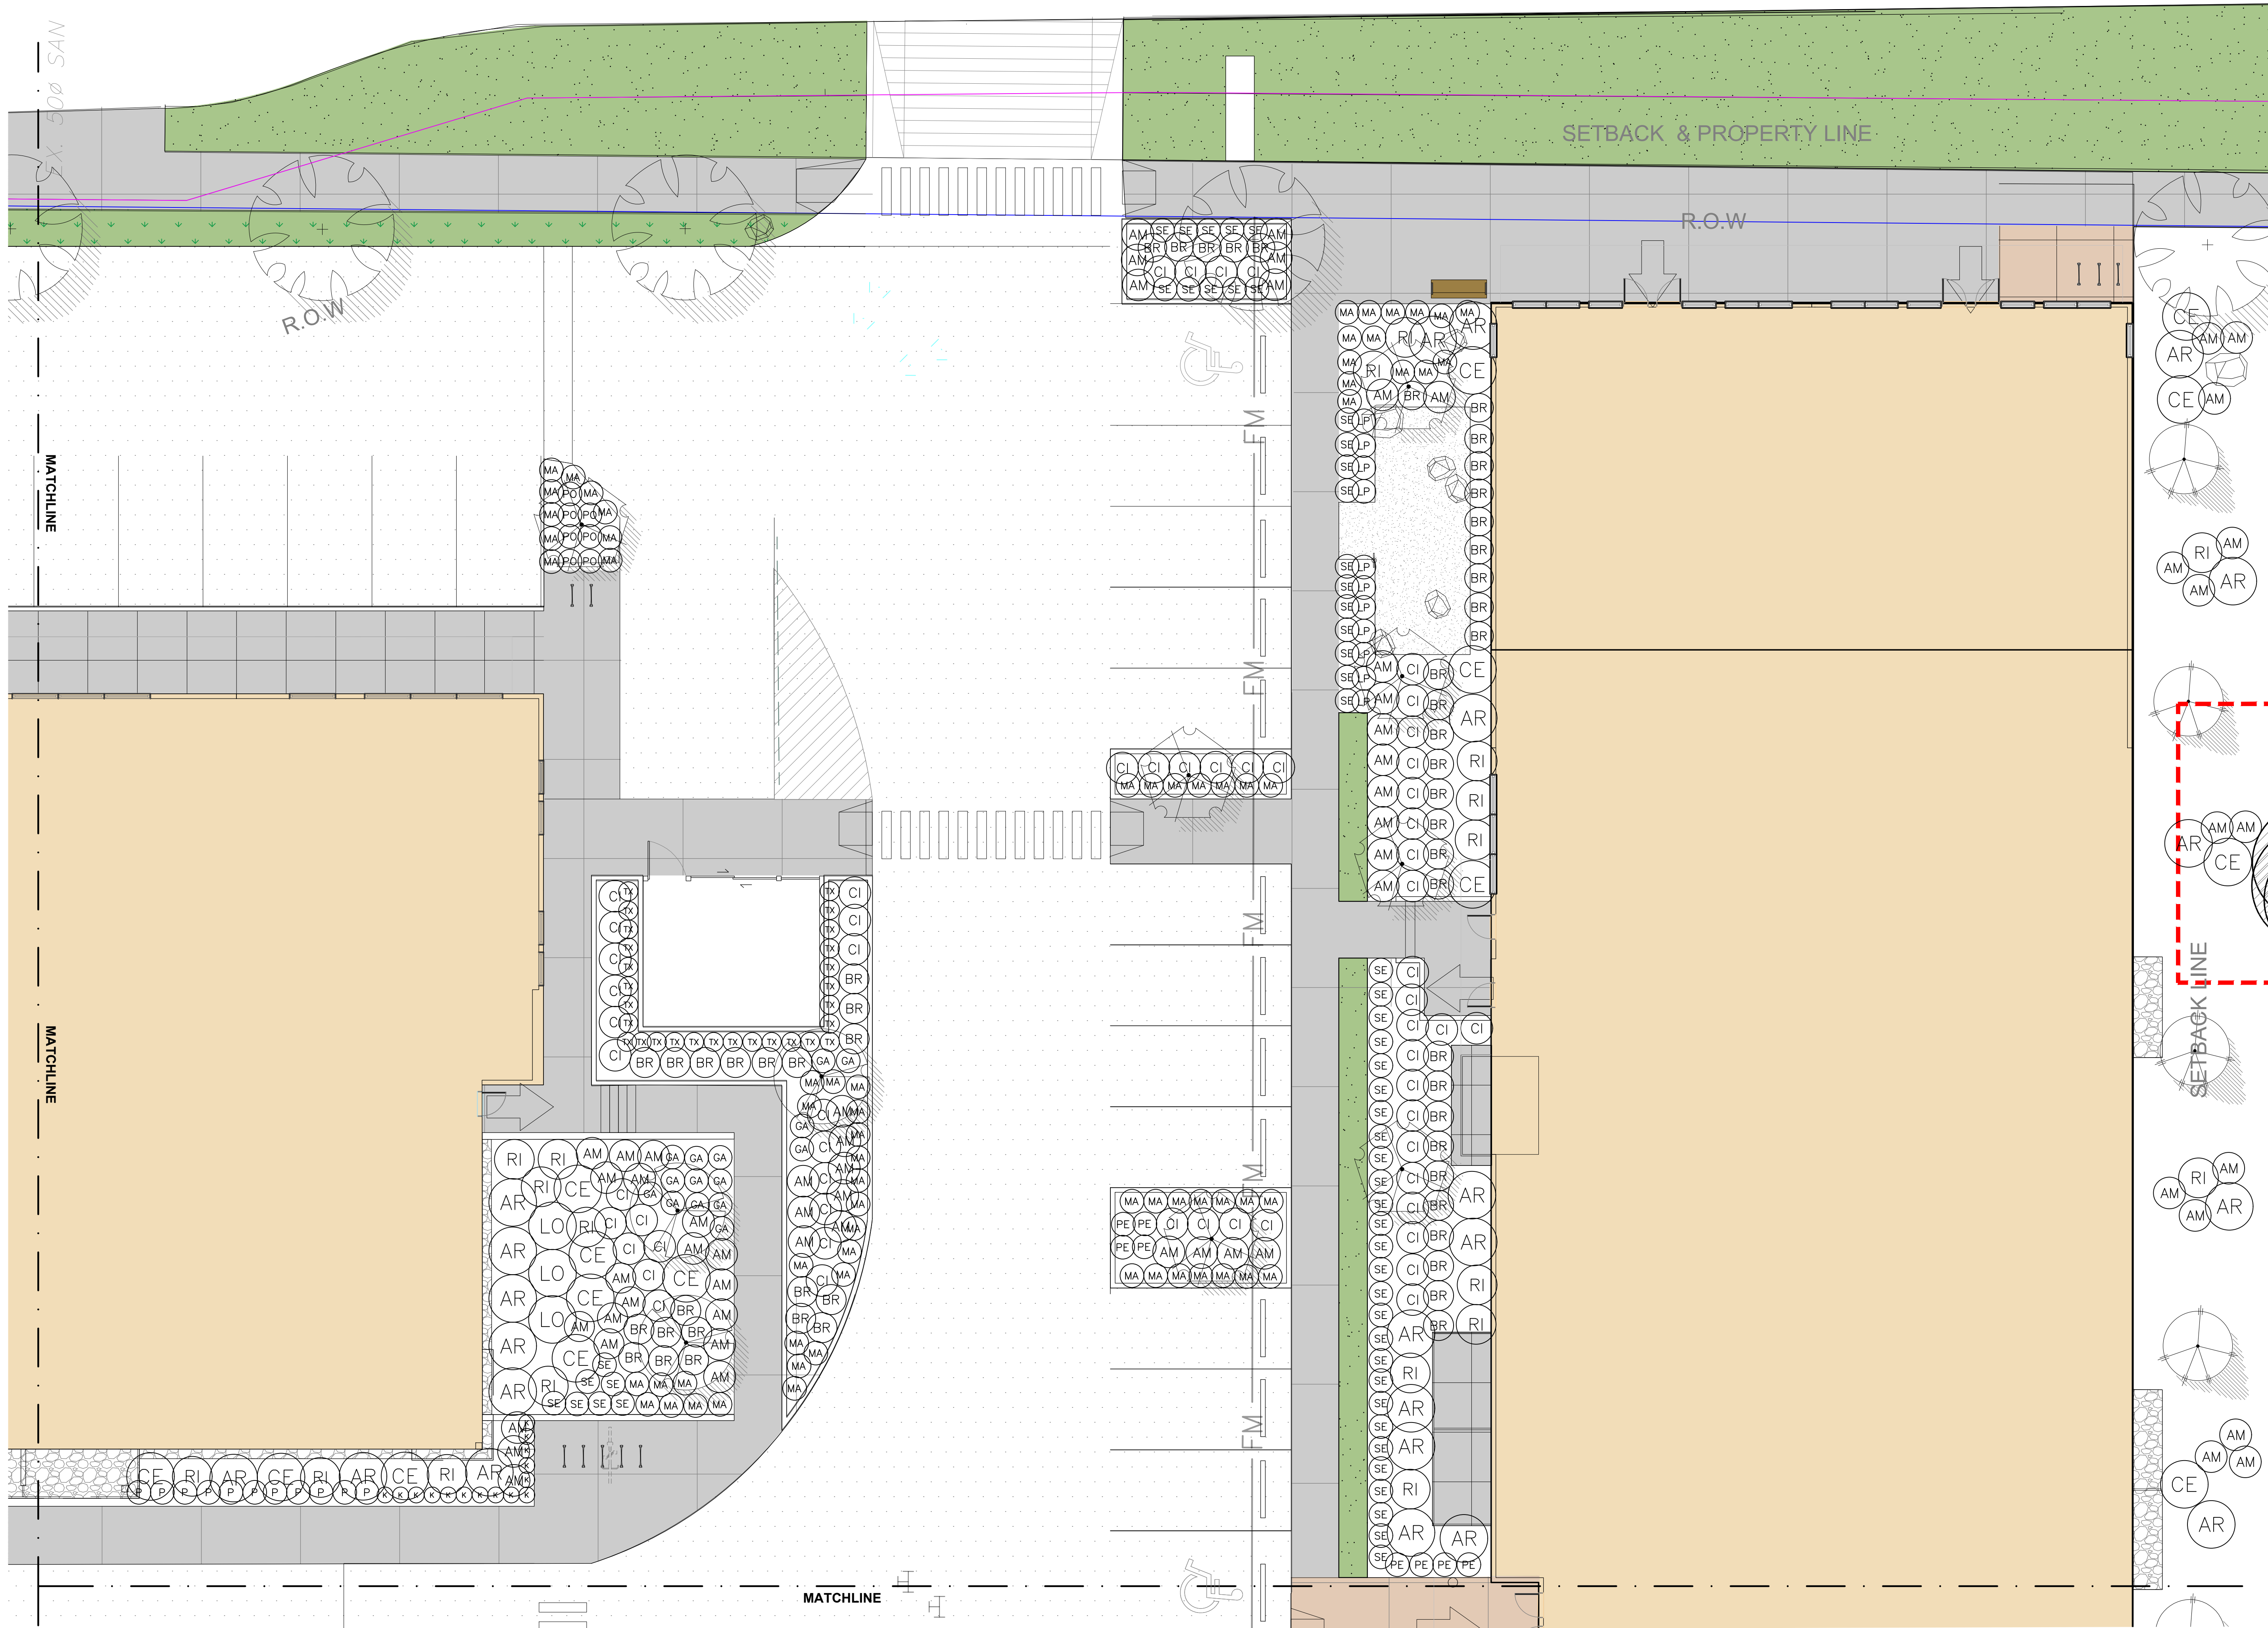

© Copyright reserved. This drawing and design is the property of PMG Landscape Architects and may not be reproduced or used for other projects without their permission.



Suite C100 - 4185 Still Creek Drive
Burnaby, British Columbia, V5C 6G9
p: 604 294-0011 ; f: 604 294-0022

SEAL:



7	23.AUG.16	DP SUBMISSION	SA
6	23.AUG.01	REVISE PER COMMENTS	SA
5	23.JUL.20	REVISE PER CLIENT COMMENTS	SA
4	23.JUN.26	TREE RETENTION REVISIONS	SA
3	23.JUN.02	DP SUBMISSION	SA
2	23.MAY.29	REVISE PER CLIENT COMMENTS	SA
1	23.MAY.02	DESIGN	PC
NO.	DATE	REVISION DESCRIPTION	DR.

CLIENT:

PCREgroup

PROJECT:

MIXED USE DEVELOPMENT

1057 GIBSONS WAY
GIBSONS, BC

DRAWING TITLE:

SHRUB PLAN
NORTH-EAST

DATE:	23.FEB.10	DRAWING NUMBER:
SCALE:	1/8" = 1'-0"	L4
DRAWN:	SA	OF 9
DESIGN:	SA/PC	
CHK'D:	PC	

PMG PROJECT NUMBER:

22-202

CLIENT:

PROJECT:

1057 GIBSONS WAY
GIBSONS, BC

DRAWING TITLE:

SHRUB PLAN SOUTH-EAST

DATE: 23.FEB.10
SCALE: 1/8" = 1'-0"
DRAWN: SA
DESIGN: SA/PC
CHK'D: PC

DRAWING NUMBER:

OF 9

OF 9

PMG PROJECT NUMBER:

22-202

CLIENT:

PROJECT:

1057 GIBSONS WAY
GIBSONS, BC

SHRUB PLAN SOUTH-WEST


L6

OF 9



NOTES: * PLANT SIZES IN THIS LIST ARE SPECIFIED ACCORDING TO THE BC LANDSCAPE STANDARD AND CANADIAN LANDSCAPE STANDARD, LATEST EDITION. CONTAINER SIZES SPECIFIED AS PER CNLA STANDARD. BOTH PLANT SIZE AND CONTAINER SIZE ARE THE MINIMUM ACCEPTABLE SIZES. * REFER TO SPECIFICATIONS FOR DEFINED CONTAINER MEASUREMENTS AND OTHER PLANT MATERIAL REQUIREMENTS. * SEARCH AND REVIEW: MAKE PLANT MATERIAL AVAILABLE FOR OPTIONAL REVIEW BY LANDSCAPE ARCHITECT AT SOURCE OF SUPPLY. AREA OF SEARCH TO INCLUDE LOWER MAINLAND AND FRASER VALLEY. * SUBSTITUTIONS: OBTAIN WRITTEN APPROVAL FROM THE LANDSCAPE ARCHITECT PRIOR TO MAKING ANY SUBSTITUTIONS. IF THE SPECIFIED MATERIAL IS UNAVAILABLE SUBSTITUTIONS WILL BE REJECTED. ALLOW A MINIMUM OF FIVE DAYS PRIOR TO DELIVERY FOR REQUEST TO SUBMIT. * SUBSTITUTIONS ARE SUBJECT TO BC LANDSCAPE STANDARD AND CANADIAN LANDSCAPE STANDARD. DEFINITION OF CONDITIONS OF AVAILABILITY. * ALL LANDSCAPE MATERIAL AND WORKMANSHIP MUST MEET OR EXCEED BC LANDSCAPE STANDARD AND CANADIAN LANDSCAPE STANDARD LATEST EDITION. * ALL PLANT MATERIAL MUST BE PROVIDED FROM CERTIFIED DISEASE FREE NURSERY. * BIO-SOLIDS NOT PERMITTED IN GROWING MEDIUM UNLESS AUTHORIZED BY LANDSCAPE ARCHITECT.



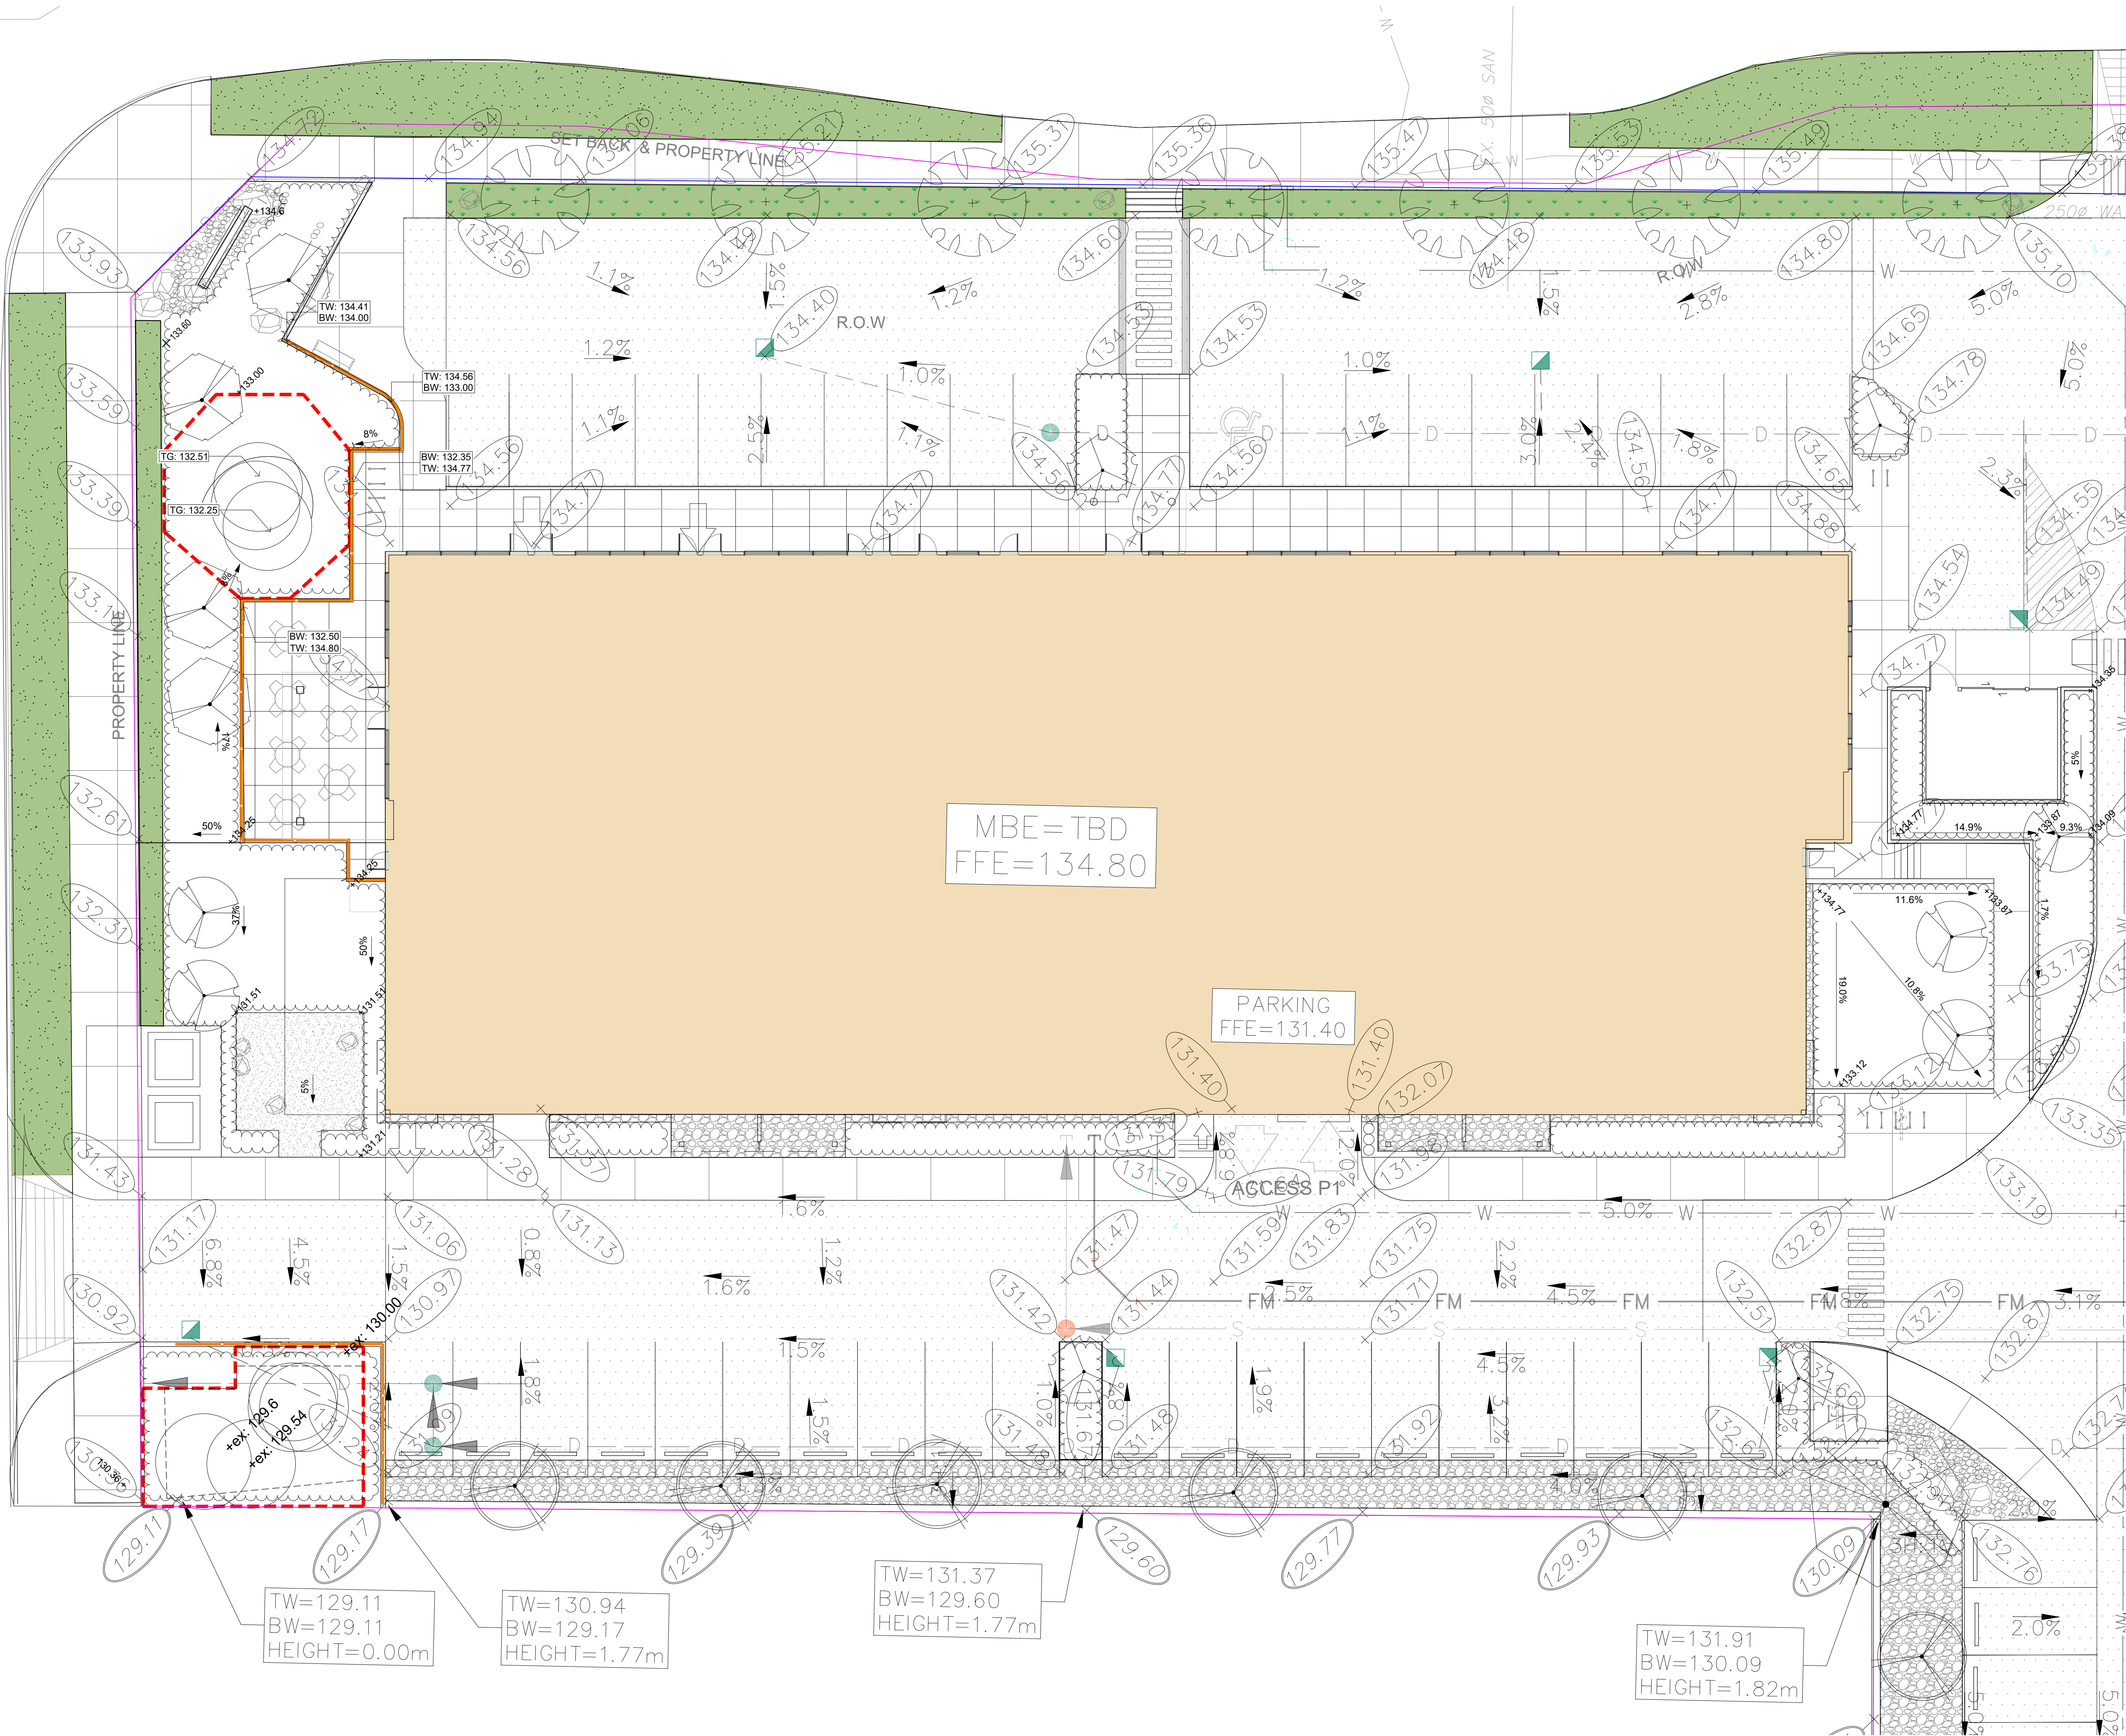

© Copyright reserved. This drawing and design is the property of PMG Landscape Architects and may not be reproduced or used for other projects without their permission.

pmg
LANDSCAPE
ARCHITECTS

Suite C100 - 4185 Still Creek Drive
Burnaby, British Columbia, V5C 6G9
p: 604 294-0011 ; f: 604 294-0022

SEAL:



7	23.AUG.16	DP SUBMISSION	SA
6	23.AUG.01	REVISE PER COMMENTS	SA
5	23.JUL.20	REVISE PER CLIENT COMMENTS	SA
4	23.JUN.26	TREE RETENTION REVISIONS	SA
3	23.JUN.02	DP SUBMISSION	SA
2	23.MAY.29	REVISE PER CLIENT COMMENTS	SA
1	23.MAY.02	DESIGN	PC

NO. DATE REVISION DESCRIPTION DR.

CLIENT:

PCREgroup

PROJECT:

MIXED USE DEVELOPMENT

**1057 GIBSONS WAY
GIBSONS, BC**

DRAWING TITLE:

**GRADING PLAN
WEST**

DATE: 23.FEB.10 DRAWING NUMBER:
SCALE: 3/32" = 1'-0"
DRAWN: SA
DESIGN: SA/PC
CHK'D: PC

L7

OF 9

22202-8.zip

PMG PROJECT NUMBER:

22-202

CLIENT:

PROJECT:


1057 GIBSONS WAY
GIBSONS, BC


DRAWING TITLE:

DATE:	23.FEB.10	DRAWING NUMBER:	L8
SCALE:	3/32" = 1'-0"		
DRAWN:	SA		
DESIGN:	SA/PC		
CHK'D:	PC		
			OF 9

PMG PROJECT NUMBER:

22-202

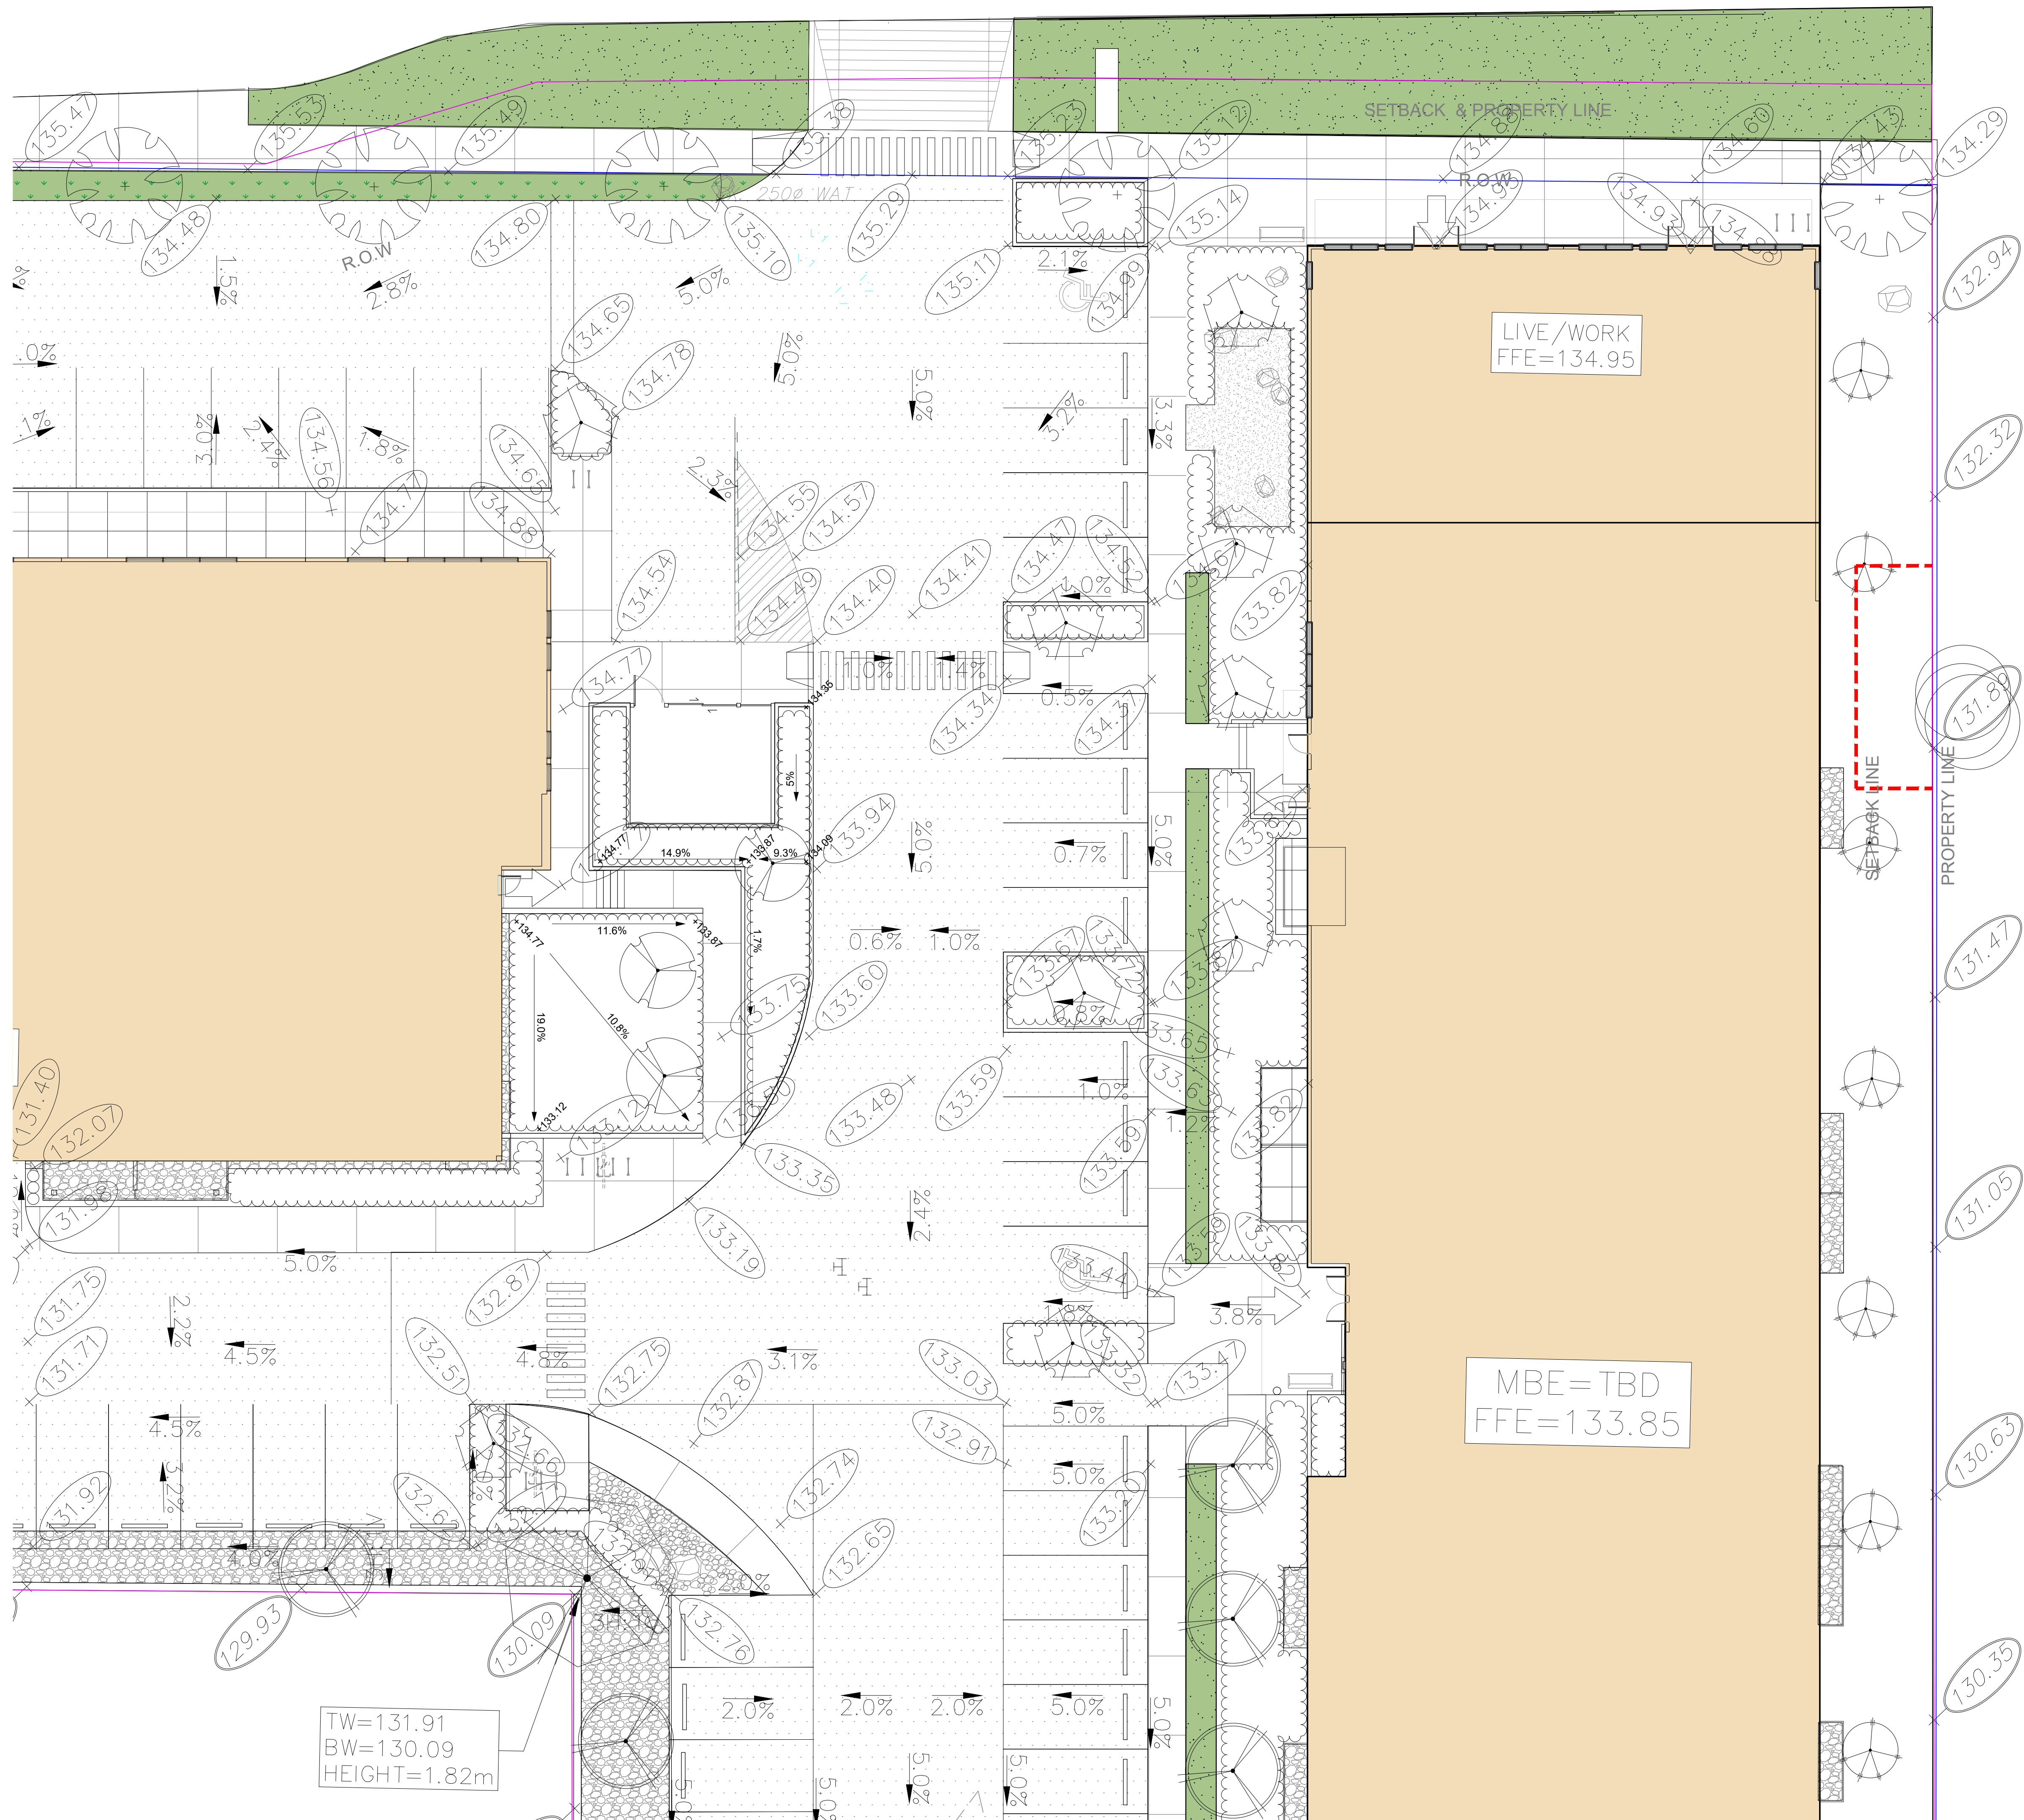

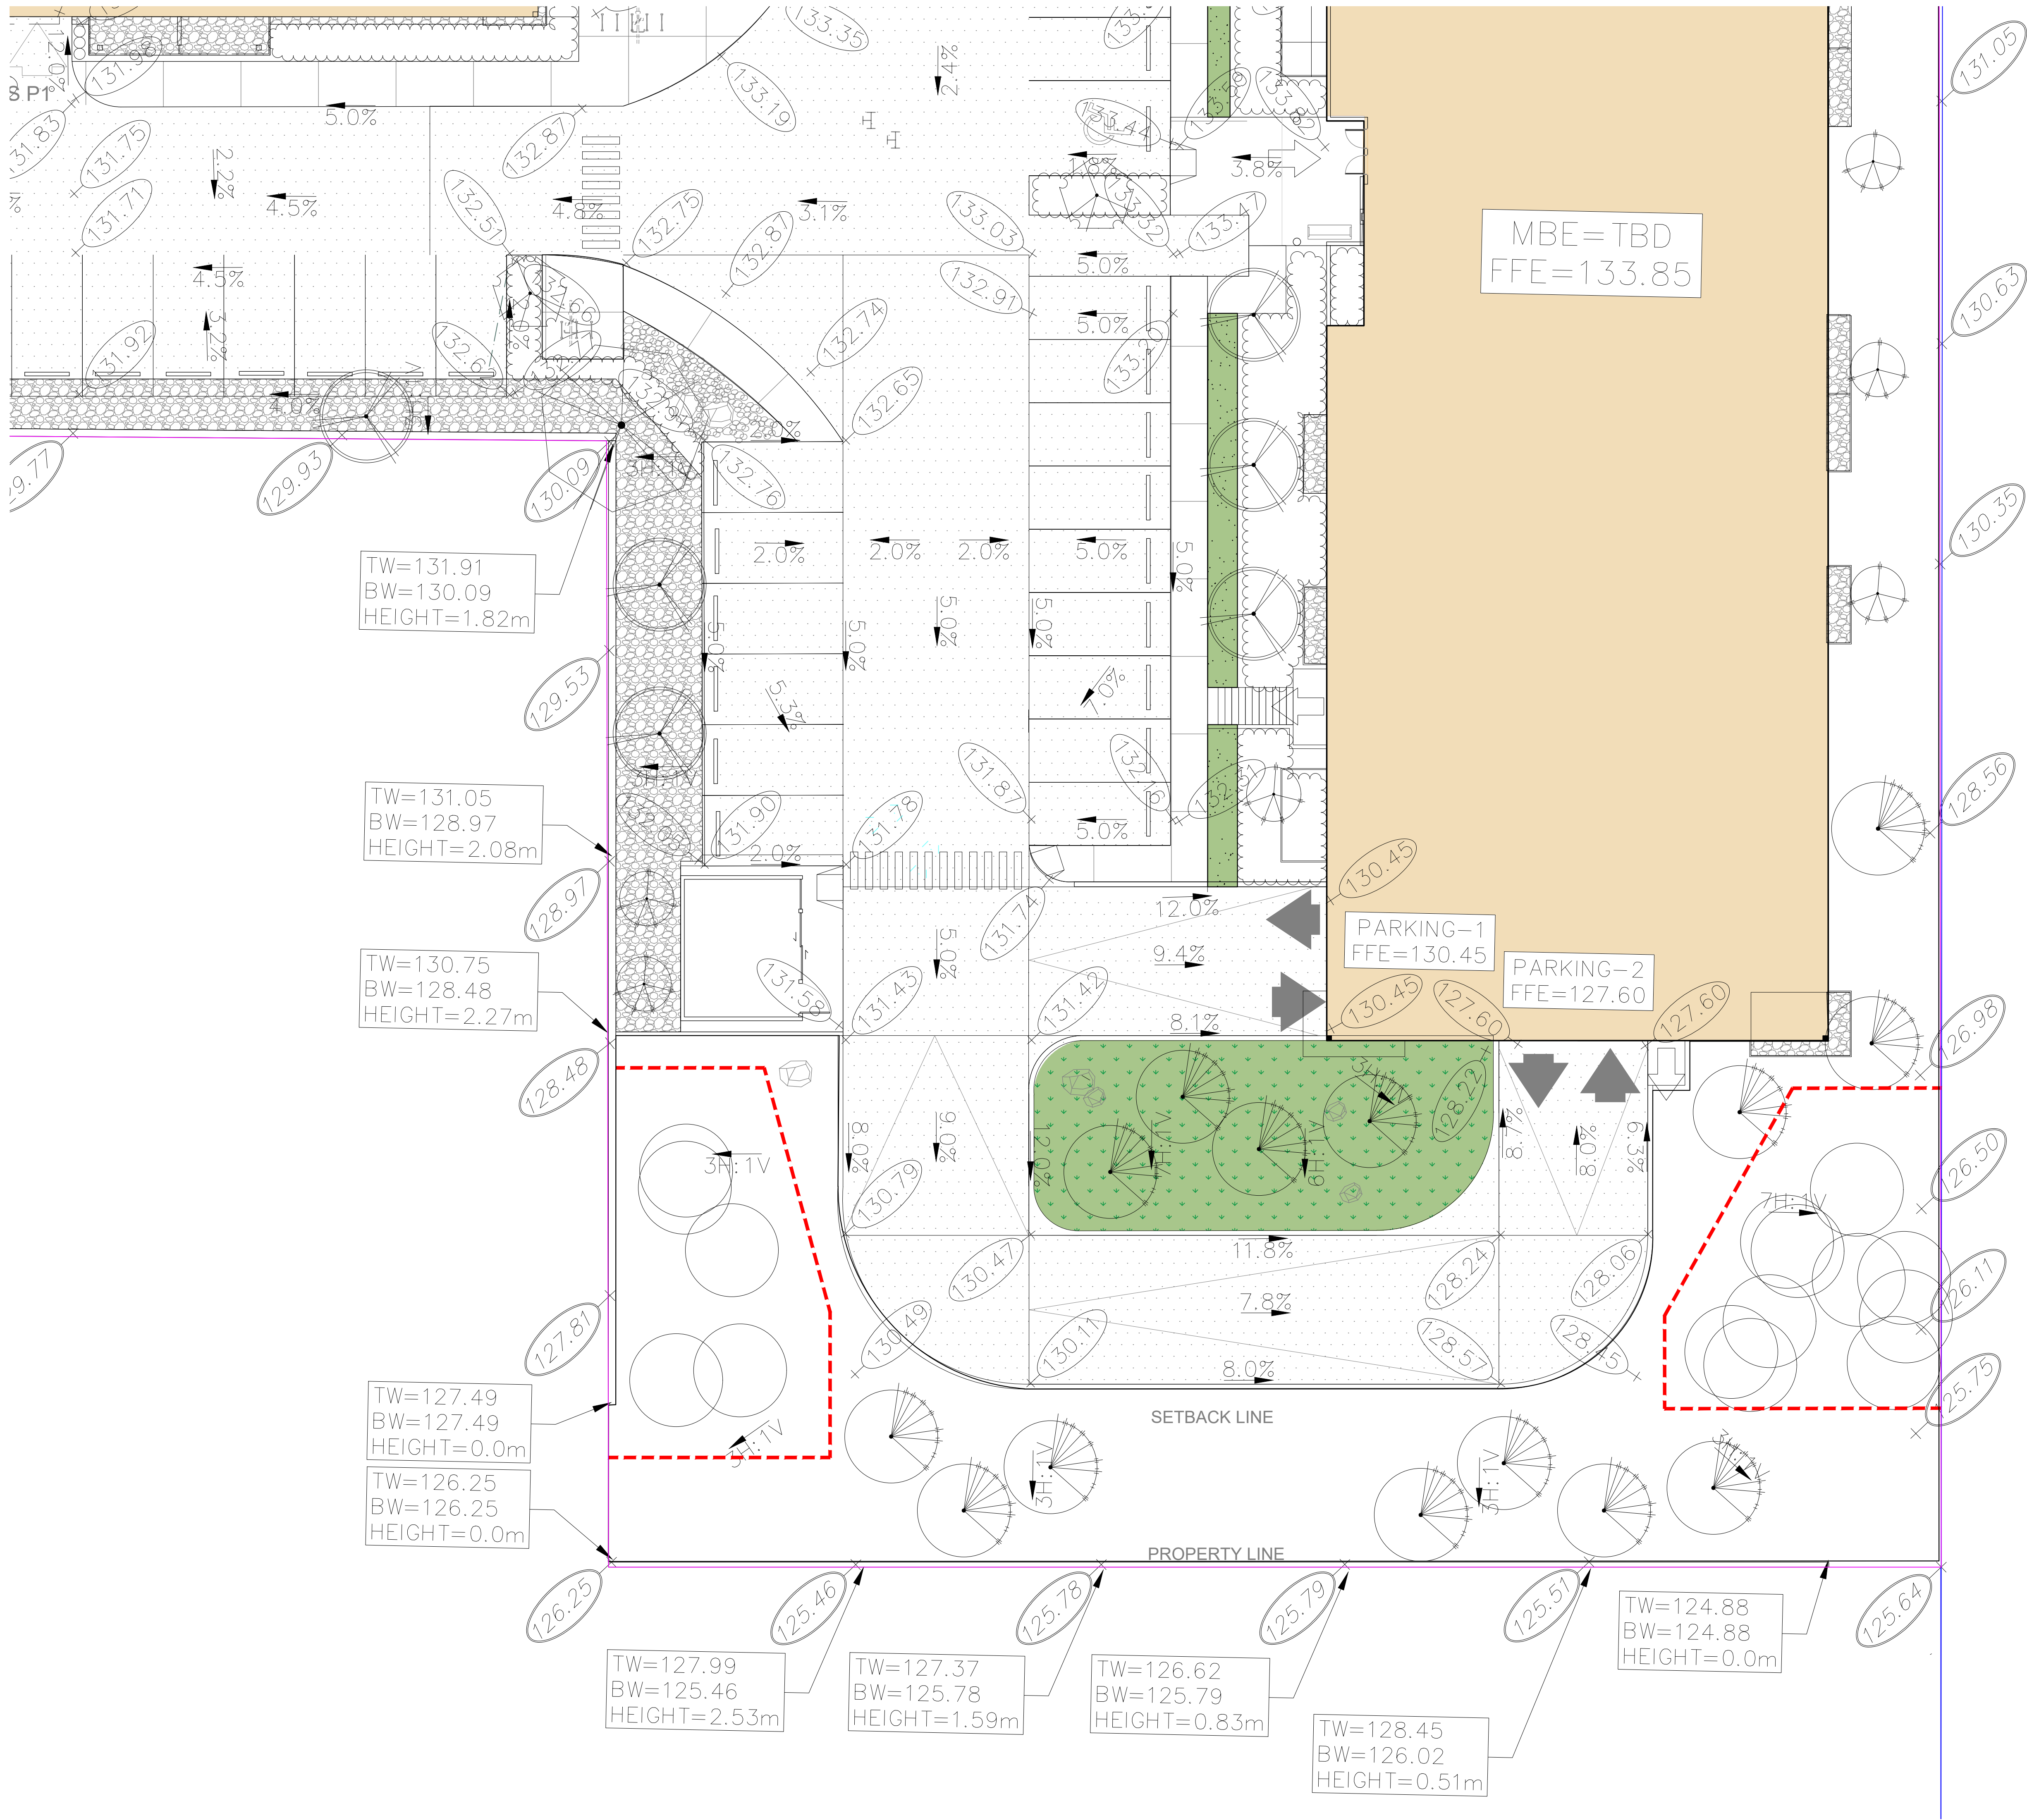

© Copyright reserved. This drawing and design is the property of PMG Landscape Architects and may not be reproduced or used for other projects without their permission.



Suite C100 - 4185 Still Creek Drive
Burnaby, British Columbia, V5C 6G9
p: 604 294-0011 ; f: 604 294-0022

SEAL:



7	23.AUG.16	DP SUBMISSION	SA
6	23.AUG.01	REVISE PER COMMENTS	SA
5	23.JUL.20	REVISE PER CLIENT COMMENTS	SA
4	23.JUN.26	TREE RETENTION REVISIONS	SA
3	23.JUN.02	DP SUBMISSION	SA
2	23.MAY.29	REVISE PER CLIENT COMMENTS	SA
1	23.MAY.02	DESIGN	PC

NO. DATE REVISION DESCRIPTION DR.

CLIENT:

PCREgroup

PROJECT:

MIXED USE DEVELOPMENT

1057 GIBSONS WAY
GIBSONS, BC

DRAWING TITLE:

GRADING PLAN
SOUTH-EAST

DATE: 23.FEB.10 DRAWING NUMBER:
SCALE: 1/16" = 1'-0"
DRAWN: SA
DESIGN:
CHK'D: PC

L9

OF 9