
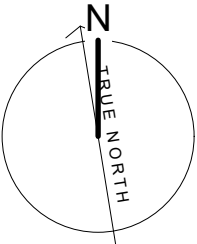



STONEHURST HERITAGE INN & RESIDENCES

HERITAGE REVITALIZATION AGREEMENT APPLICATION

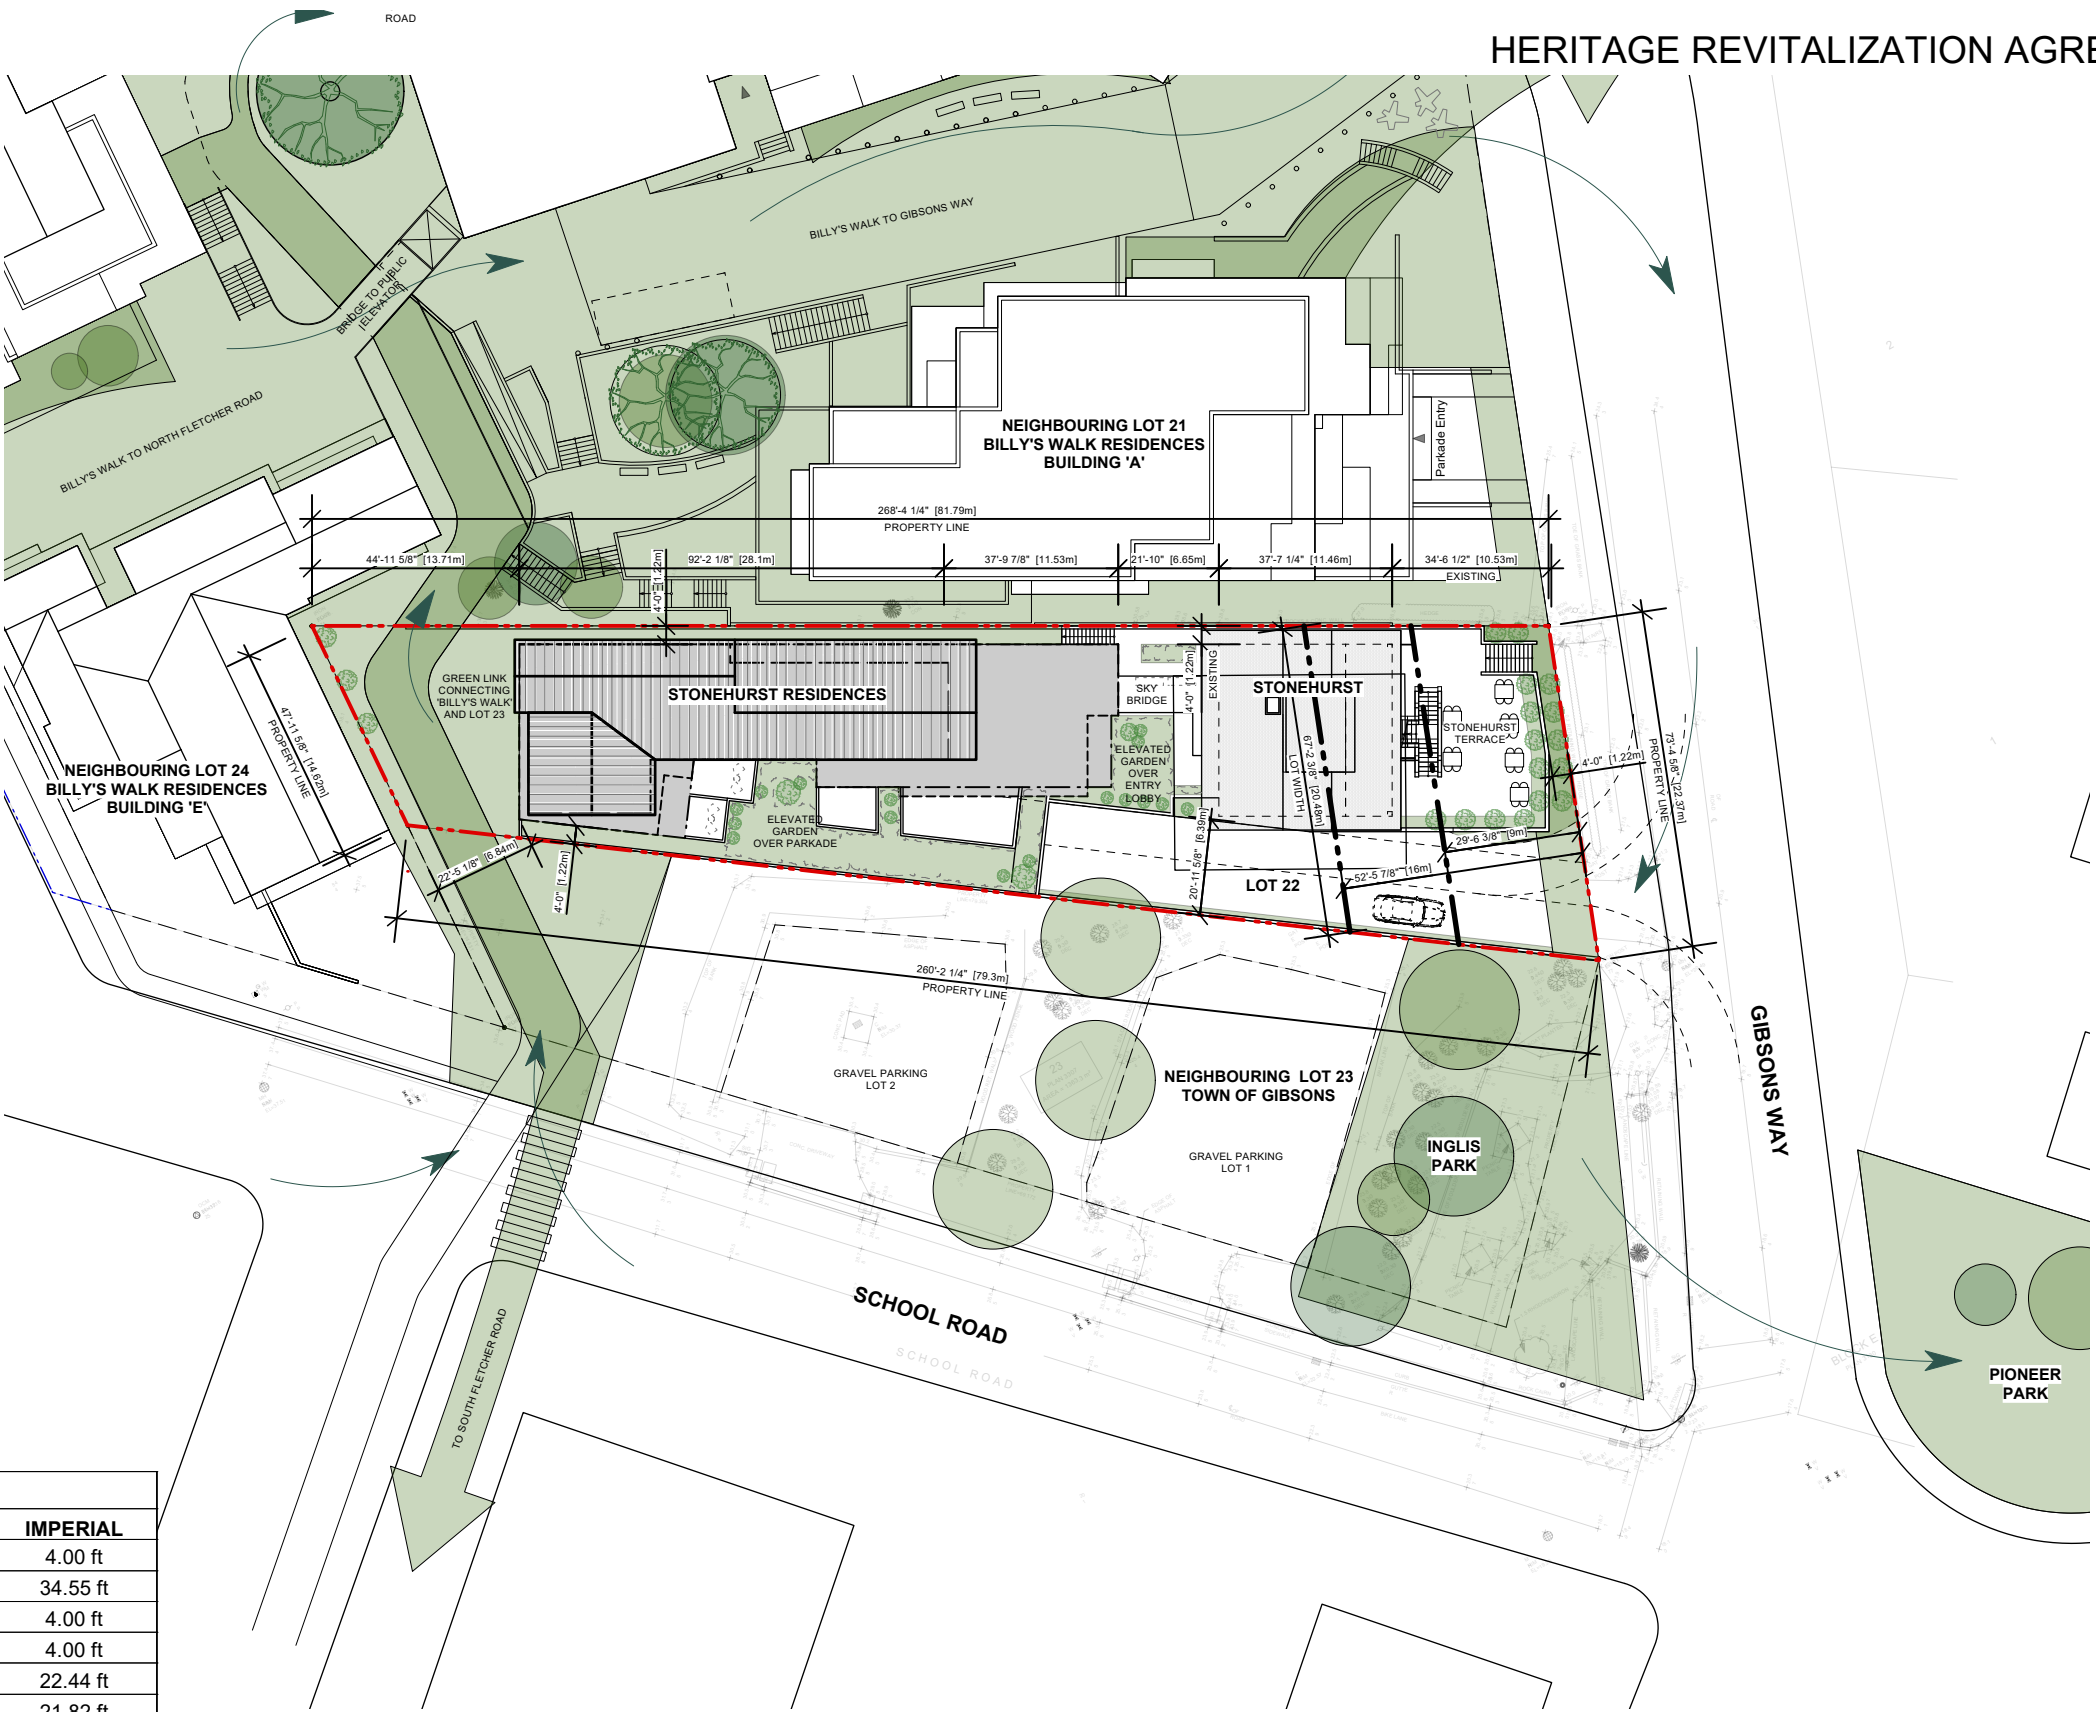

SETBACK SUMMARY		
	METRIC	IMPERIAL
FRONT SETBACK - PARKING	1.22 m	4.00 ft
FRONT SETBACK - STONEHURST	10.53 m	34.55 ft
NORTH SIDE SETBACK	1.22 m	4.00 ft
SOUTH SIDE SETBACK	1.22 m	4.00 ft
REAR SETBACK	6.84 m	22.44 ft
SETBACK BETWEEN BUILDINGS	6.65 m	21.82 ft

SITE PLAN - TABLOID

 

Frits de Vries Architect

www.frits.ca
1834 West 1st Avenue
Vancouver, BC
604.736.7820
frits@frits.ca

STONEHURST
529 Gibsons Way,
Gibsons, BC

Scale: 1:500

Drawn By: JK

Date: 250113

Drawing #: **A0.2a**