



MAGLIN ICONIC BENCH

NOTE: EXTERIOR LIGHTING TO BE COORDINATED DURING DETAILED DESIGN. ALL EXTERIOR LIGHTS TO BE DARK SKY FRIENDLY.

| TREE SCHEDULE   |     |                                               |                                | PMG PROJECT NUMBER: 22-202 |
|---|-----|-----------------------------------------------|--------------------------------|----------------------------|
| KEY   | QTY | BOTANICAL NAME                                | COMMON NAME                    | PLANTED SIZE / REMARKS     |
|   | 6   | ACER CIRCINATUM                               | VINE MAPLE                     | 2.5M HT; B&B; 3 STEM CLUMP |
|   | 1   | ACER MACROPHYLLUM                             | BIGLEAF MAPLE                  | 3M HT; B&B                 |
|   | 7   | ACER RUBRUM 'KARPIK'                          | COLUMNAR KARPICK MAPLE         | 6CM CAL; 2M STD; B&B       |
|   | 5   | AMELANCHIER X GRANDIFLORA 'AUTUMN BRILLIANCE' | AUTUMN BRILLIANCE SERVICEBERRY | 5CM CAL; 1.5M STD. B&B     |
|   | 11  | CARPINUS BETULUS 'FRANS FONTAINE'             | FANSHAGITE EUROPEAN HORNBEAM   | 5CM CAL; B&B               |
|   | 10  | CHAMAECYPARIS NOOTKATENSIS 'PENDULA'          | WEEPING NOOTKA CYPRESS         | 2M HT; B&B                 |
|   | 10  | MALUS 'SPRING SNOW'                           | FLOWERING CRABAPPLE; FRUITLESS | 5CM CAL; 1.5M STD; B&B     |
|   | 14  | PSEUDOTSUGA MENZIESII                         | DOUGLAS FIR                    | 2.5M HT; B&B               |
| <p>NOTES: * PLANT SIZES IN THIS LIST ARE SPECIFIED ACCORDING TO THE BC LANDSCAPE STANDARD AND CANADIAN LANDSCAPE STANDARD, LATEST EDITION. CONTAINER SIZES SPECIFIED AS PER CNLA STANDARD. BOTH PLANT SIZE AND CONTAINER SIZE ARE THE MINIMUM ACCEPTABLE SIZES. * REFER TO SPECIFICATIONS FOR DEFINED CONTAINER MEASUREMENTS AND OTHER PLANT MATERIAL REQUIREMENTS. * SEARCH AND REVIEW: MAKE PLANT MATERIAL AVAILABLE FOR OPTIONAL REVIEW BY LANDSCAPE ARCHITECT AT SOURCE OF SUPPLY. AREA OF SEARCH TO INCLUDE LOWER MAINLAND AND FRASER VALLEY; * SUBSTITUTIONS: OBTAIN WRITTEN APPROVAL FROM THE LANDSCAPE ARCHITECT PRIOR TO SUBSTITUTIONS. TO THE SPECIFIED MATERIAL. UNAPPROVED SUBSTITUTIONS WILL BE REJECTED. ALLOW 15 DAYS PRIOR TO DELIVERY FOR REQUEST TO SUBSTITUTE. SUBSTITUTIONS ARE SUBJECT TO BC LANDSCAPE STANDARD AND CANADIAN LANDSCAPE STANDARD - DEFINITION OF CONDITIONS OF AVAILABILITY. * ALL LANDSCAPE MATERIAL AND WORKSMANSHIP MUST MEET OR EXCEED BC LANDSCAPE STANDARD AND CANADIAN LANDSCAPE STANDARD LATEST EDITION. * ALL PLANT MATERIAL MUST BE PROVIDED FROM CERTIFIED DISEASE FREE NURSERY. * BIO-SOLIDS NOT PERMITTED IN GROWING MEDIUM UNLESS AUTHORIZED BY LANDSCAPE ARCHITECT.</p> |     |                                               |                                |                            |

## MATERIALS LEGEND

- |                                                                                       |                                                                           |
|---------------------------------------------------------------------------------------|---------------------------------------------------------------------------|
|  | SAWCUT CONCRETE<br>1.5m CONTROL JOINT SPACING (BY OTHERS)                 |
|  | STANDARD BROOM FINISH CONCRETE,<br>3.0m CONTROL JOINT SPACING (BY OTHERS) |
|  | SHRUB PLANTING                                                            |
|  | ROCK DUST OVER 3- $\frac{3}{4}$ " CRUSH                                   |
|  | RIVER ROCK                                                                |
|  | SOD LAWN                                                                  |
|  | HYDROSEEDDED NATIVE<br>GRASS/WILDFLOWER MIX                               |
|  | EXISTING UNDERSTORY<br>REMOVE INVASIVES                                   |
|  | GUARDRAIL ON RETAINING<br>WALL                                            |

RETAIN TREES AND REMOVE  
INVASIVE PLANTS IN UNDERSTORY

HYDROSEEDING GRASSES &  
NATIVE WILDFLOWER MIX

TREE PROTECTION FENCE  
REFER TO ARBORIST REPORT

RETAINING WALLS BY CIVIL

© Copyright reserved. This drawing and design is the property of PMG Landscape Architects and may not be reproduced or used for other projects without their permission.

**pmg**  
LANDSCAPE  
ARCHITECTS

Suite C100 - 4185 Still Creek Drive  
Burnaby, British Columbia, V5C 6G9  
p: 604 294-0011 ; f: 604 294-0022

SEAL:



|   |           |                                   |    |
|---|-----------|-----------------------------------|----|
| 9 | 24.MAY.01 | REVISE PER CLIENT COMMENTS        | SA |
| 8 | 24.APR.30 | REVISED SITE PLAN / CIVIL GRADING | SA |
| 7 | 23.AUG.16 | DP SUBMISSION                     | SA |
| 6 | 23.AUG.01 | REVISE PER COMMENTS               | SA |
| 5 | 23.JUL.20 | REVISE PER CLIENT COMMENTS        | SA |
| 4 | 23.JUN.26 | TREE RETENTION REVISIONS          | SA |
| 3 | 23.JUN.02 | DP SUBMISSION                     | SA |
| 2 | 23.MAY.29 | REVISE PER CLIENT COMMENTS        | SA |
| 1 | 23.MAY.02 | DESIGN                            | PC |

| NO. | DATE | REVISION DESCRIPTION | DR. |
|-----|------|----------------------|-----|
|-----|------|----------------------|-----|

CLIENT:

PCREgroup

PROJECT:

## MIXED USE DEVELOPMENT

**1057 GIBSONS WAY  
GIBSONS, BC**

DRAWING TITLE:

# LANDSCAPE PLAN


DATE: 23.FEB.10 DRAWING NUMBER:  
 SCALE: 1/16" = 1'-0"  
 DRAWN: SA  
 DESIGN: SA/ PC  
 CHK'D: PC

22202-13.zip

PMG PROJECT NUMBER:

**22-202**



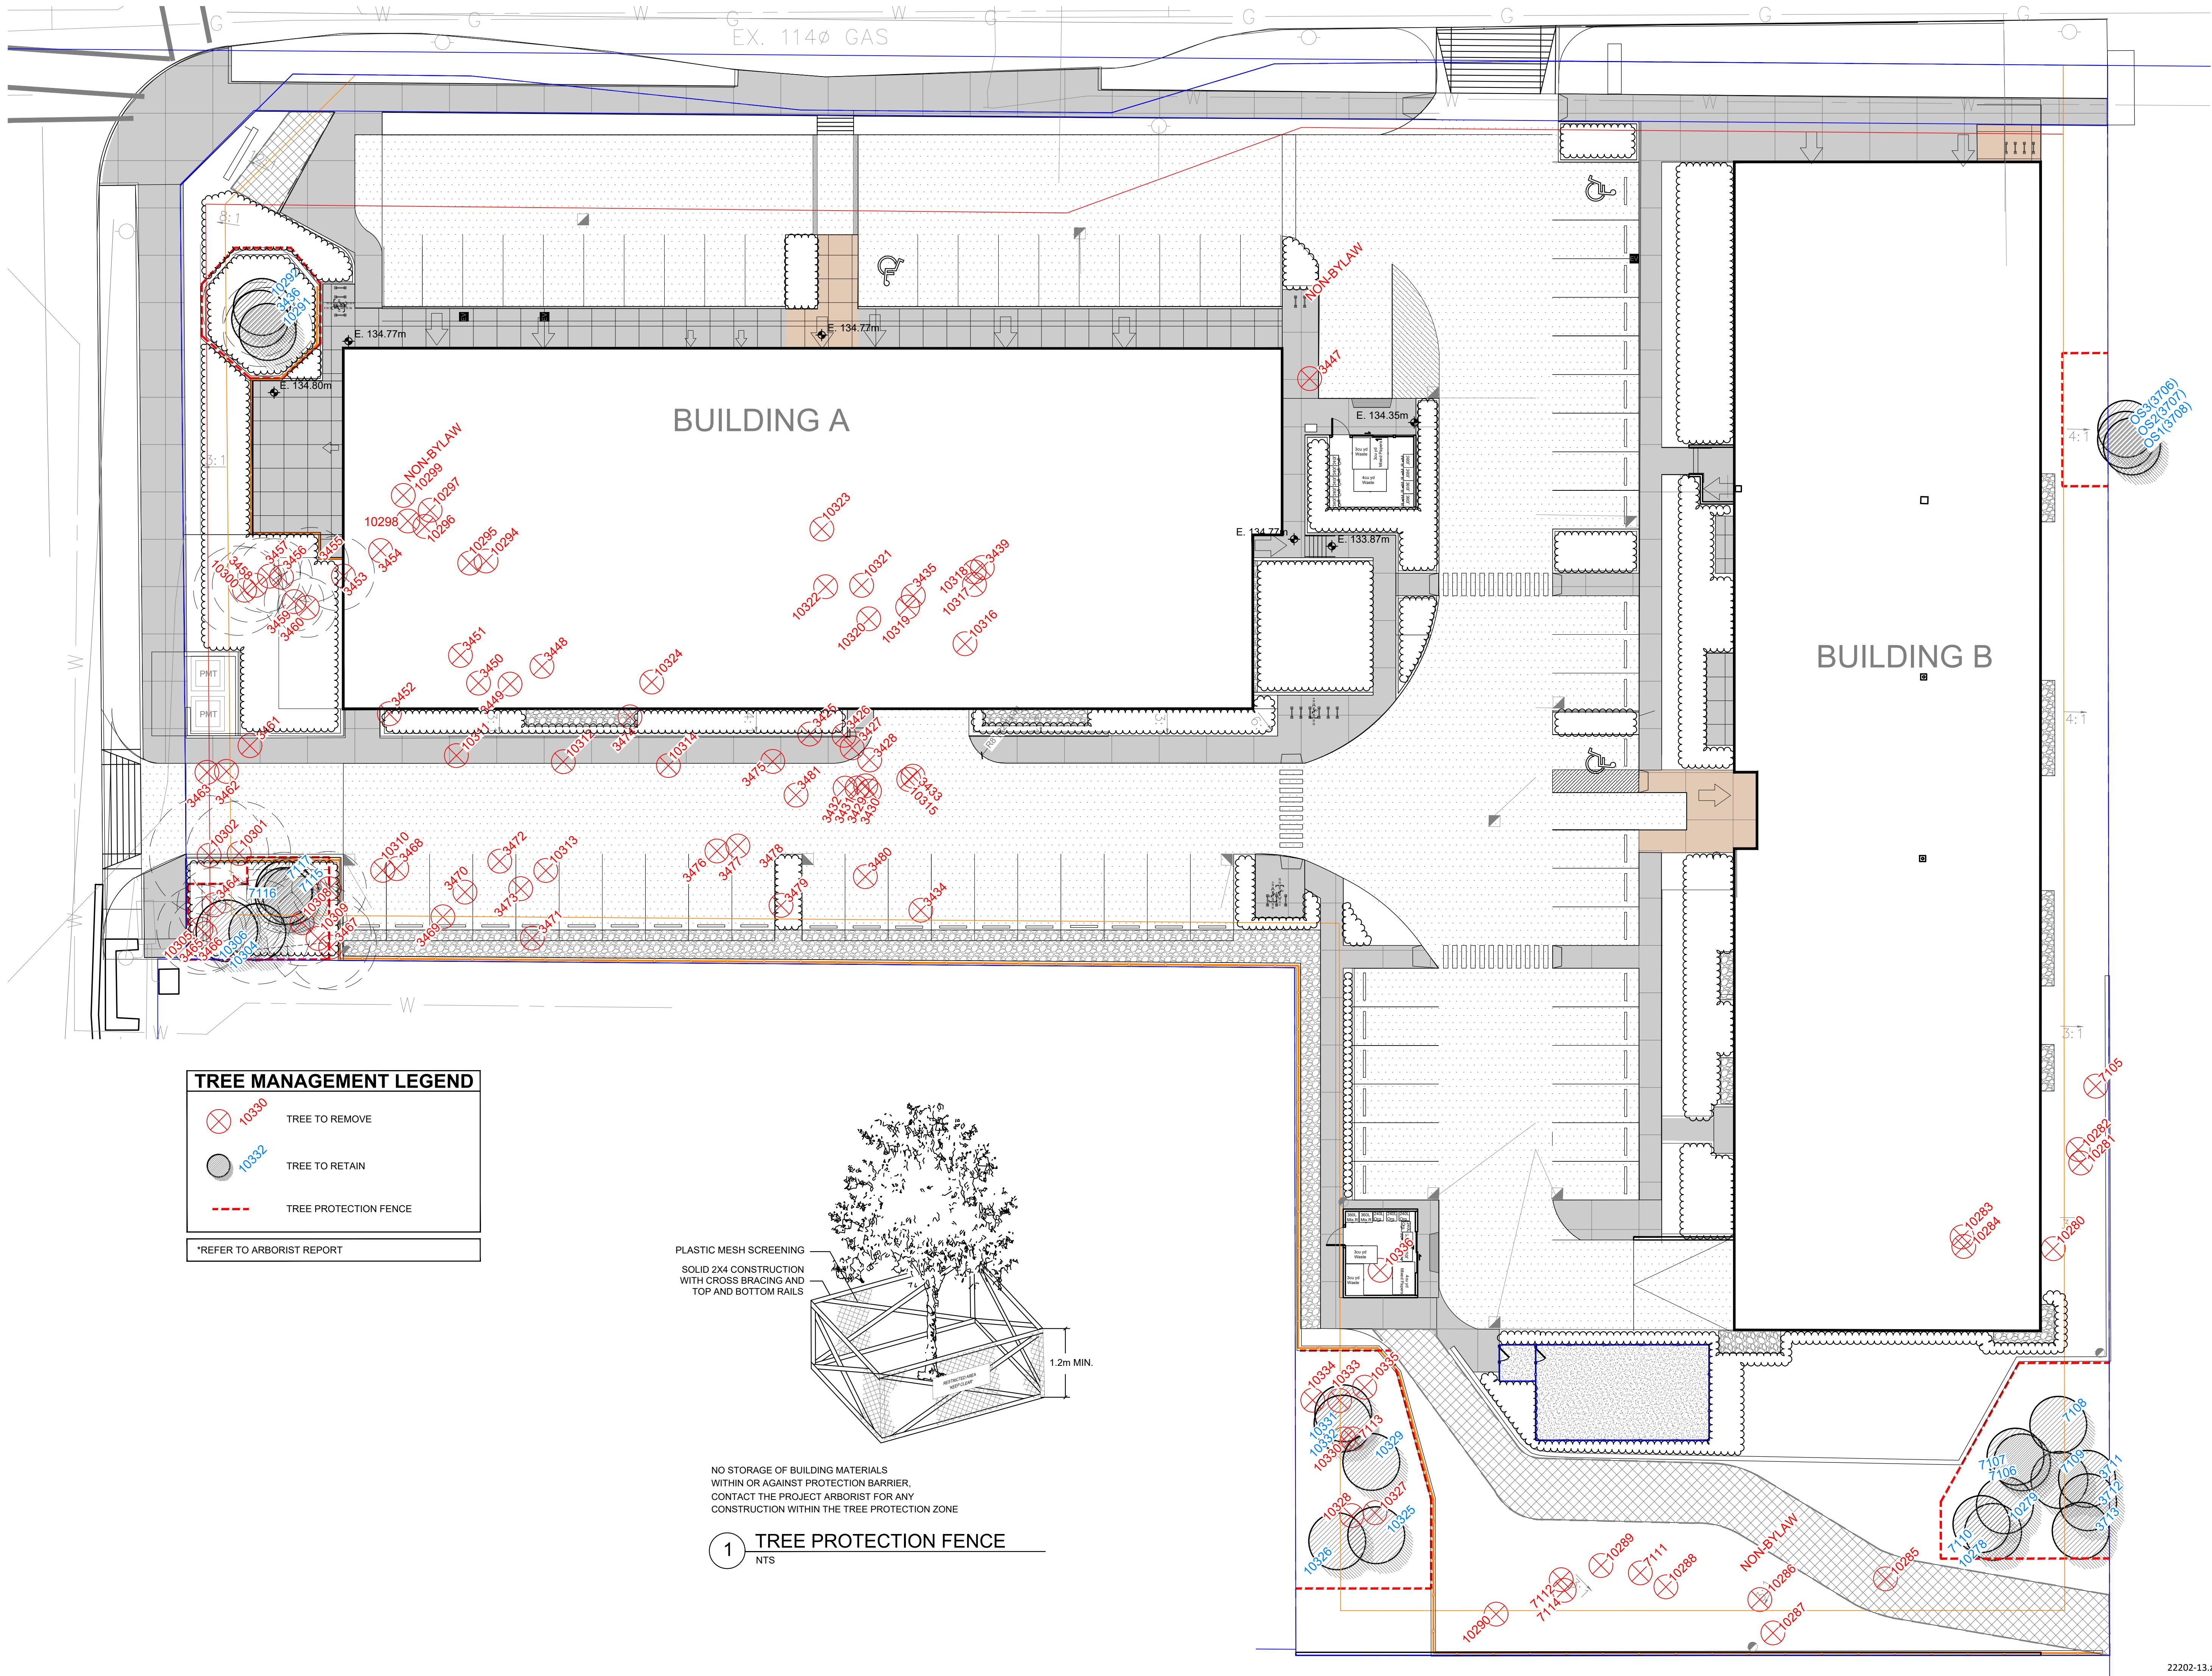

© Copyright reserved. This drawing and design is the property of PMG Landscape Architects and may not be reproduced or used for other projects without their permission.



Suite C100 - 4185 Still Creek Drive  
Burnaby, British Columbia, V5C 6G9  
p: 604 294-0011 ; f: 604 294-0022

SEAL:



|     |           |                                   |     |
|-----|-----------|-----------------------------------|-----|
| 9   | 24.MAY.01 | REVISE PER CLIENT COMMENTS        | SA  |
| 8   | 24.APR.30 | REVISED SITE PLAN / CIVIL GRADING | SA  |
| 7   | 23.AUG.16 | DP SUBMISSION                     | SA  |
| 6   | 23.AUG.01 | REVISE PER CLIENT COMMENTS        | SA  |
| 5   | 23.JUL.20 | REVISE PER CLIENT COMMENTS        | SA  |
| 4   | 23.JUN.26 | TREE RETENTION REVISIONS          | SA  |
| 3   | 23.JUN.02 | DP SUBMISSION                     | SA  |
| 2   | 23.MAY.29 | REVISE PER CLIENT COMMENTS        | SA  |
| 1   | 23.MAY.02 | DESIGN                            | PC  |
| NO. | DATE      | REVISION DESCRIPTION              | DR. |

CLIENT:

PCREgroup

PROJECT:

MIXED USE DEVELOPMENT

1057 GIBSONS WAY  
GIBSONS, BC

DRAWING TITLE:

TREE MANAGEMENT  
PLAN

|         |               |                 |
|---------|---------------|-----------------|
| DATE:   | 23.FEB.10     | DRAWING NUMBER: |
| SCALE:  | 1/16" = 1'-0" |                 |
| DRAWN:  | SA            |                 |
| DESIGN: | SA/PC         |                 |
| CHK'D:  | PC            |                 |

L2


OF 9

PMG PROJECT NUMBER:

22-202

22202-13.zip



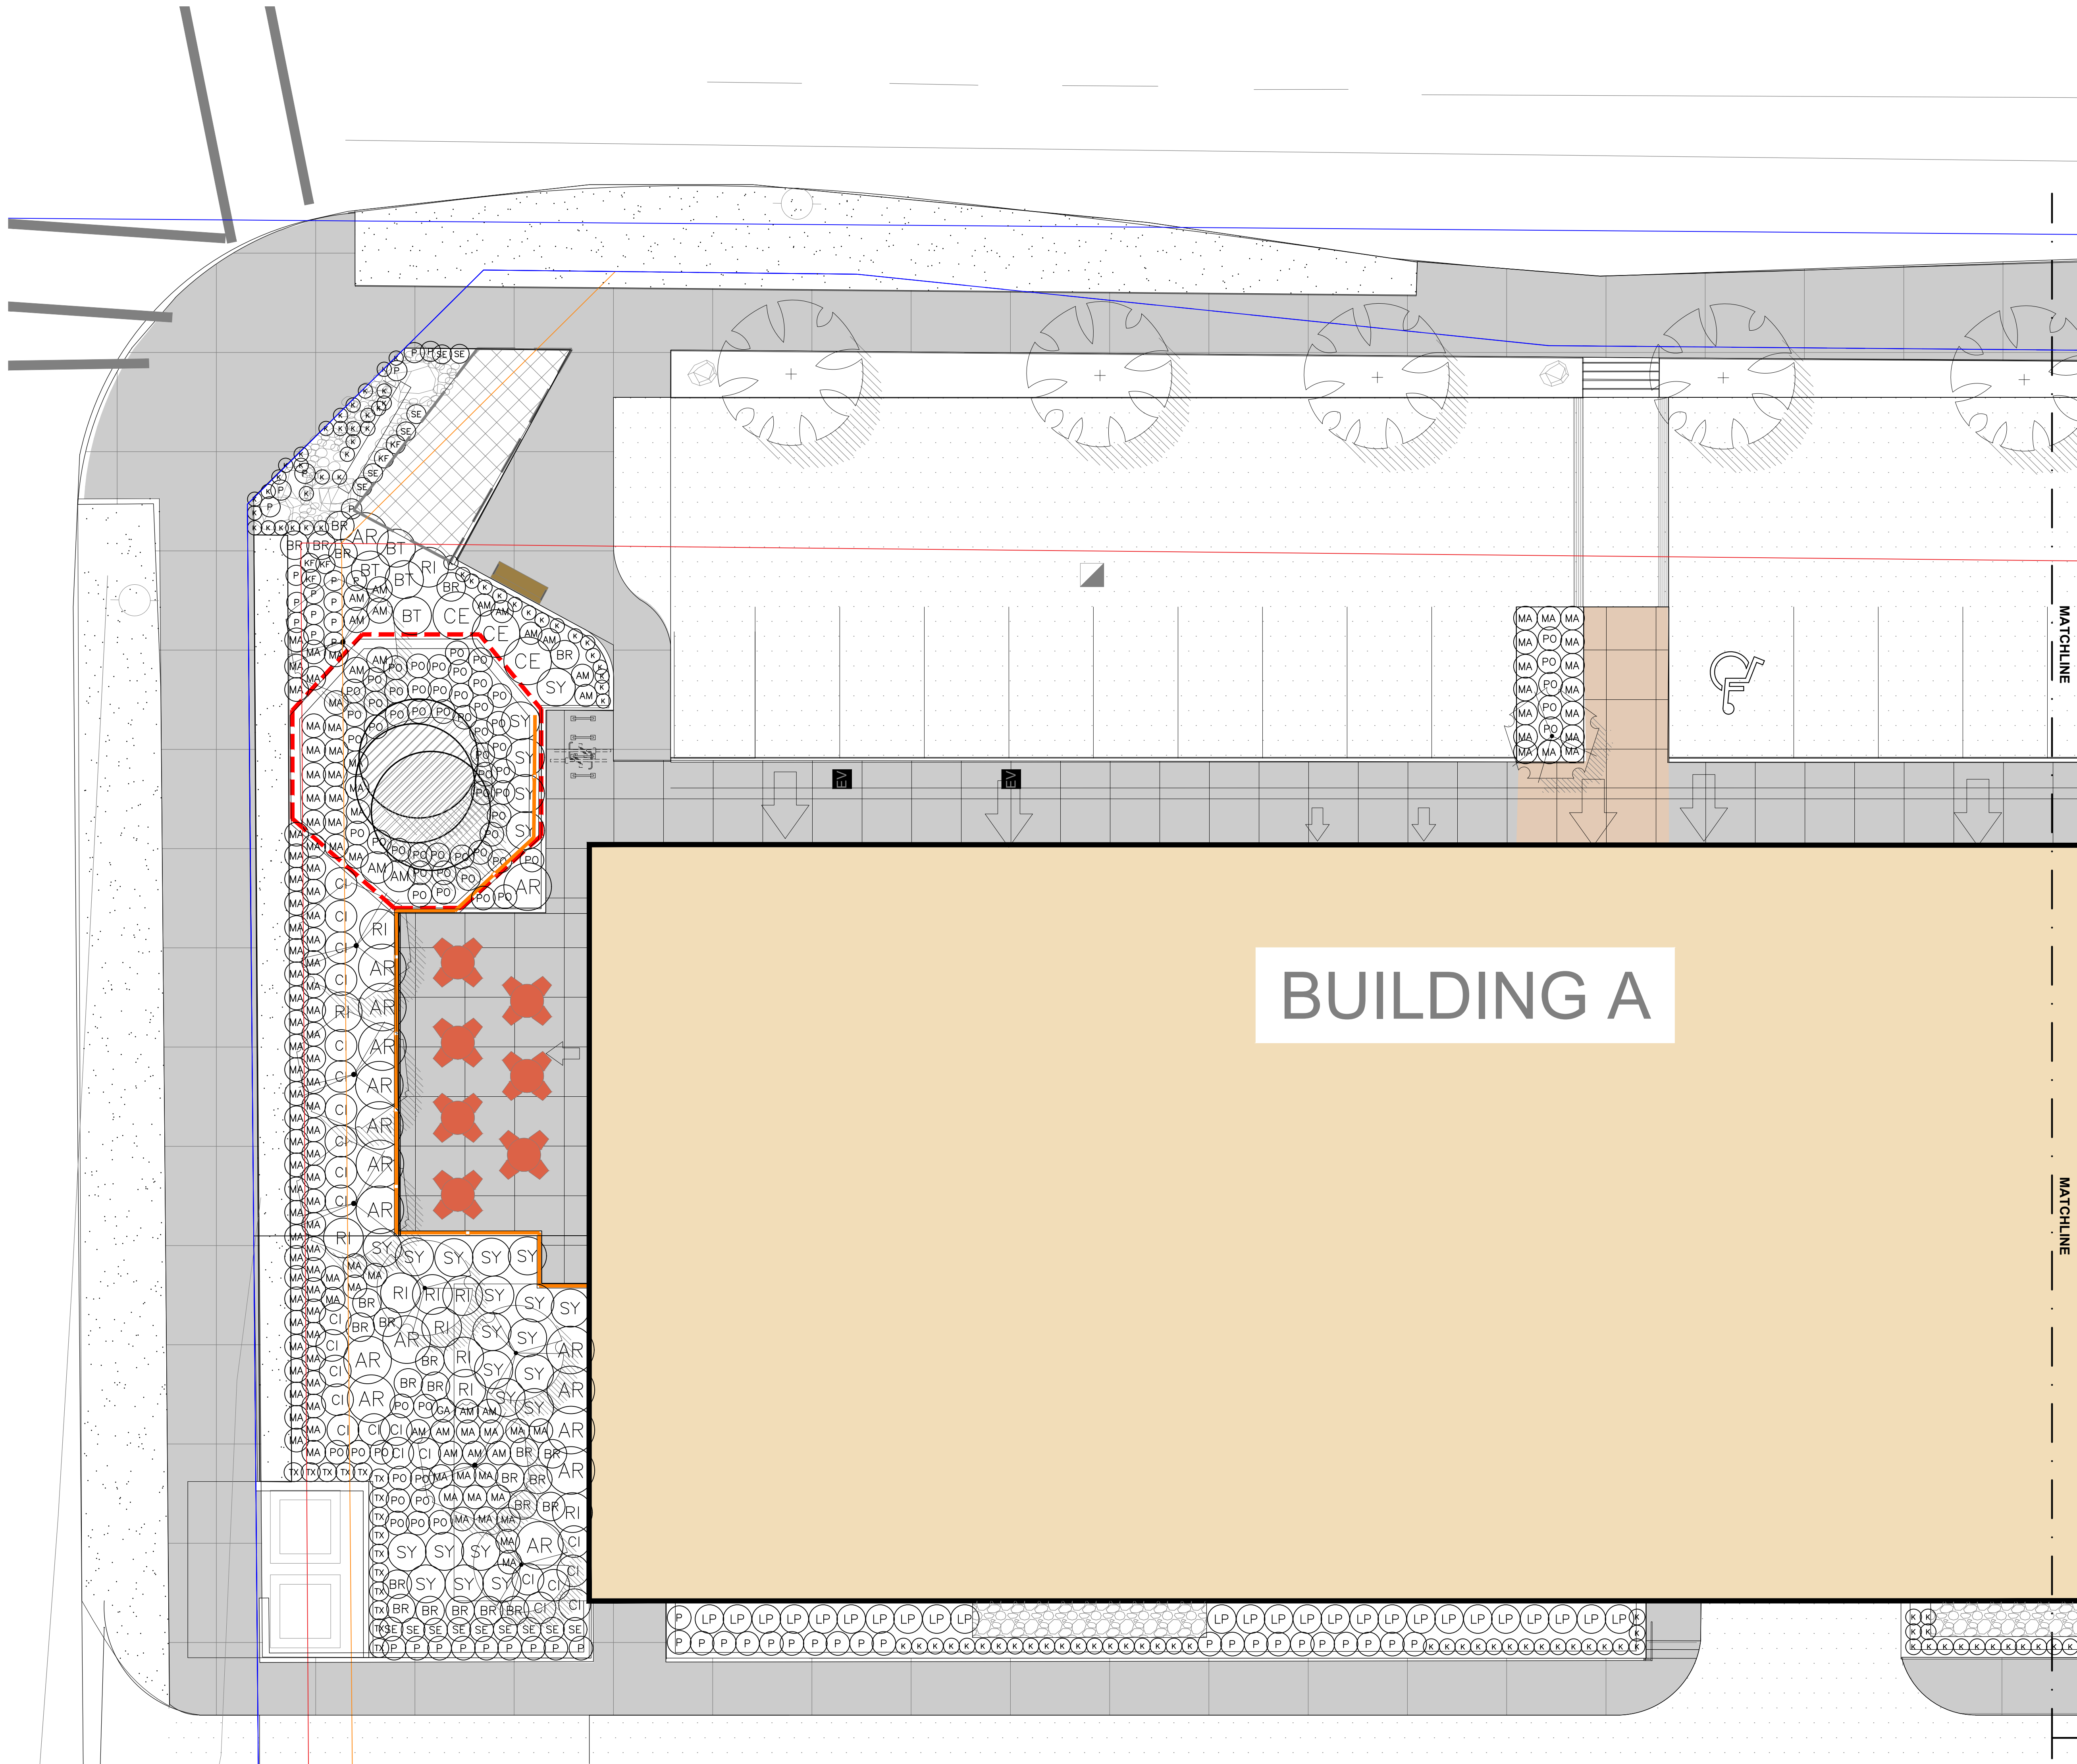

SEAL:



|     |           |                                   |     |
|-----|-----------|-----------------------------------|-----|
| 9   | 24.MAY.01 | REVISE PER CLIENT COMMENTS        | SA  |
| 8   | 24.APR.30 | REVISED SITE PLAN / CIVIL GRADING | SA  |
| 7   | 23.AUG.16 | DP SUBMISSION                     | SA  |
| 6   | 23.AUG.01 | REVISE PER COMMENTS               | SA  |
| 5   | 23.JUL.20 | REVISE PER CLIENT COMMENTS        | SA  |
| 4   | 23.JUN.26 | TREE RETENTION REVISIONS          | SA  |
| 3   | 23.JUN.02 | DP SUBMISSION                     | SA  |
| 2   | 23.MAY.29 | REVISE PER CLIENT COMMENTS        | SA  |
| 1   | 23.MAY.02 | DESIGN                            | PC  |
| NO. | DATE      | REVISION DESCRIPTION              | DR. |

CLIENT:

**PCREgroup**

PROJECT:

**MIXED USE DEVELOPMENT**

**1057 GIBSONS WAY  
GIBSONS, BC**

DRAWING TITLE:


**SHRUB PLAN  
WEST**

DATE: 23.FEB.10 DRAWING NUMBER:  
SCALE: 1/8" = 1'-0"  
DRAWN: SA  
DESIGN: SA/PC  
CHK'D: PC

**L3**

OF 9



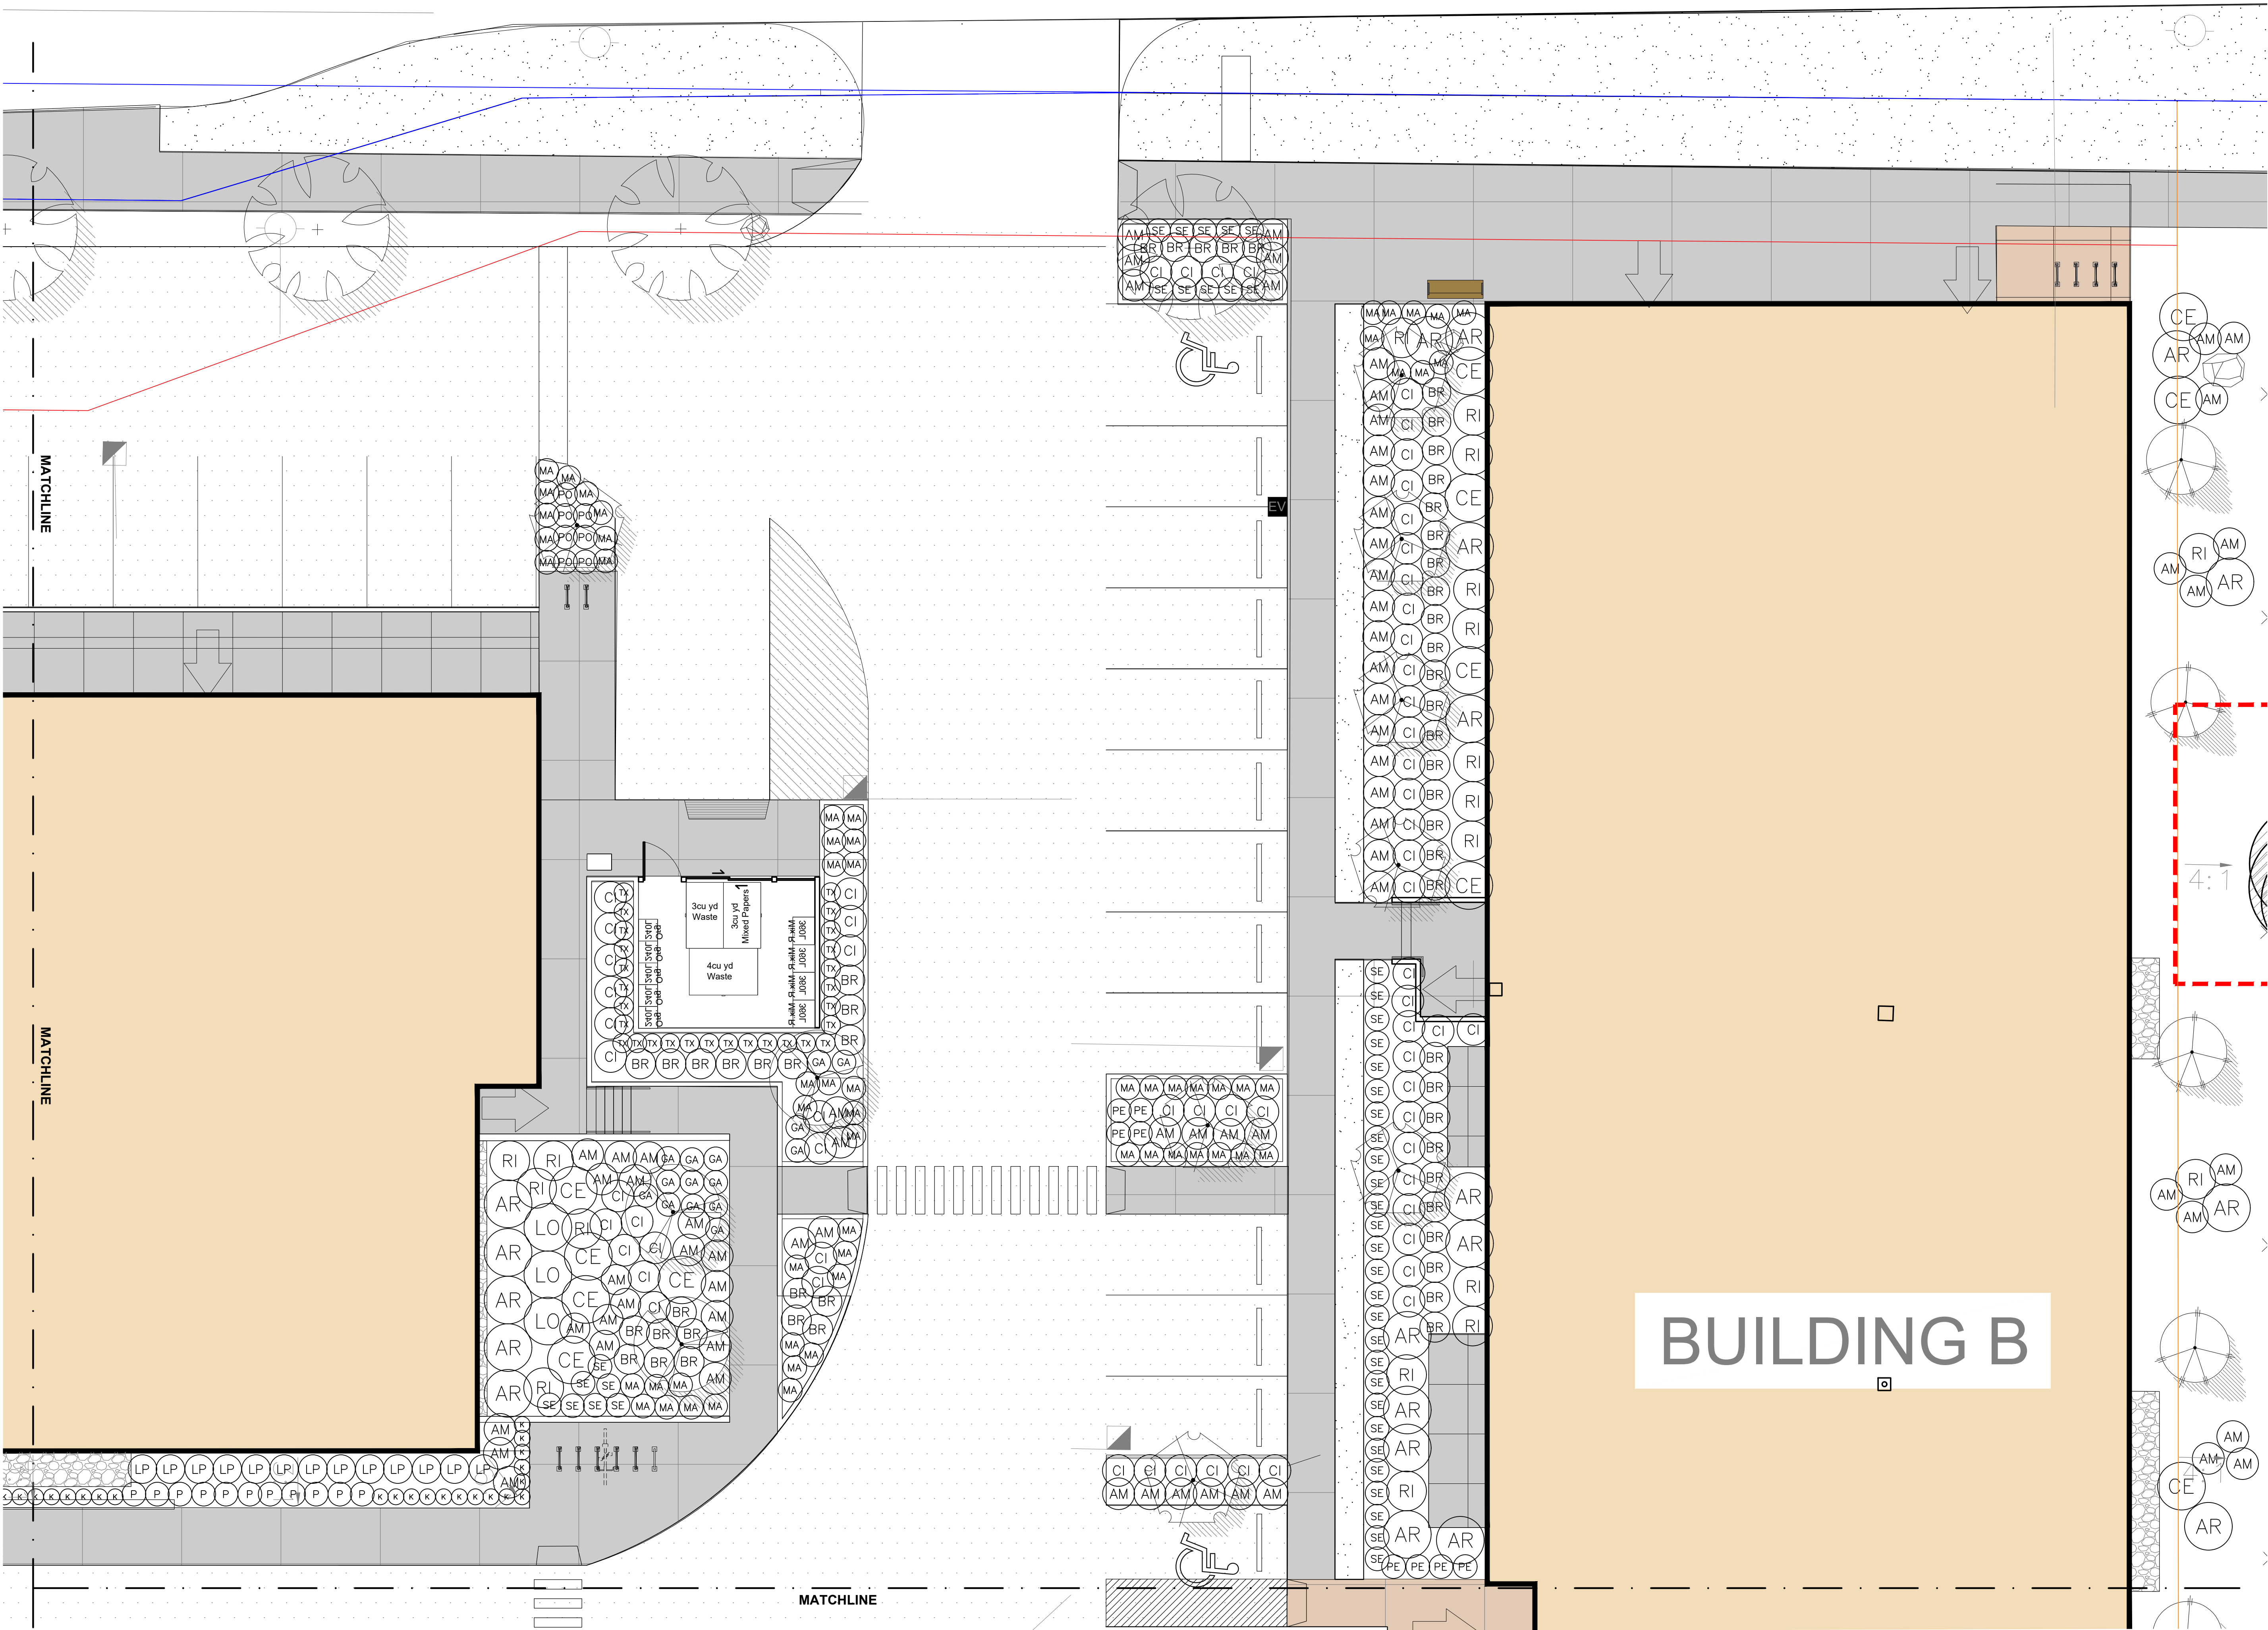

SEAL:



|  |  |  |
|--|--|--|
|  |  |  |
|  |  |  |
|  |  |  |
|  |  |  |
|  |  |  |
|  |  |  |

|   |           |                                   |    |
|---|-----------|-----------------------------------|----|
| 9 | 24.MAY.01 | REVISE PER CLIENT COMMENTS        | SA |
| 8 | 24.APR.30 | REVISED SITE PLAN / CIVIL GRADING | SA |
| 7 | 23.AUG.16 | DP SUBMISSION                     | SA |
| 6 | 23.AUG.01 | REVISE PER COMMENTS               | SA |
| 5 | 23.JUL.20 | REVISE PER CLIENT COMMENTS        | SA |
| 4 | 23.JUN.26 | TREE RETENTION REVISIONS          | SA |
| 3 | 23.JUN.02 | DP SUBMISSION                     | SA |
| 2 | 23.MAY.29 | REVISE PER CLIENT COMMENTS        | SA |
| 1 | 23.MAY.02 | DESIGN                            | PC |

NO. DATE REVISION DESCRIPTION DR.

CLIENT:

**PCREgroup**

PROJECT:

**MIXED USE DEVELOPMENT**

**1057 GIBSONS WAY  
GIBSONS, BC**

DRAWING TITLE:

**SHRUB PLAN  
NORTH-EAST**

|         |              |                 |
|---------|--------------|-----------------|
| DATE:   | 23.FEB.10    | DRAWING NUMBER: |
| SCALE:  | 1/8" = 1'-0" | <b>L4</b>       |
| DRAWN:  | SA           | <b>OF 9</b>     |
| DESIGN: | SA/PC        |                 |
| CHK'D:  | PC           |                 |

PMG PROJECT NUMBER:

**22-202**







SEAL:



|     |           |                                   |     |
|-----|-----------|-----------------------------------|-----|
| 9   | 24.MAY.01 | REVISE PER CLIENT COMMENTS        | SA  |
| 8   | 24.APR.30 | REVISED SITE PLAN / CIVIL GRADING | SA  |
| 7   | 23.AUG.16 | DP SUBMISSION                     | SA  |
| 6   | 23.AUG.01 | REVISE PER COMMENTS               | SA  |
| 5   | 23.JUL.20 | REVISE PER CLIENT COMMENTS        | SA  |
| 4   | 23.JUL.26 | TREE RETENTION REVISIONS          | SA  |
| 3   | 23.JUN.02 | DP SUBMISSION                     | SA  |
| 2   | 23.MAY.29 | REVISE PER CLIENT COMMENTS        | SA  |
| 1   | 23.MAY.02 | DESIGN                            | PC  |
| NO. | DATE      | REVISION DESCRIPTION              | DR. |

CLIENT:

PCREgroup

PROJECT:

## MIXED USE DEVELOPMENT

1057 GIBSONS WAY  
GIBSONS, BC

DRAWING TITLE:

## SHRUB PLAN SOUTH-WEST


DATE: 23.FEB.10 DRAWING NUMBER:  
SCALE: 1/8" = 1'-0"  
DRAWN: SA  
DESIGN: SA/PC  
CHK'D: PC

L6

OF 9

PMG PROJECT NUMBER:


22-202

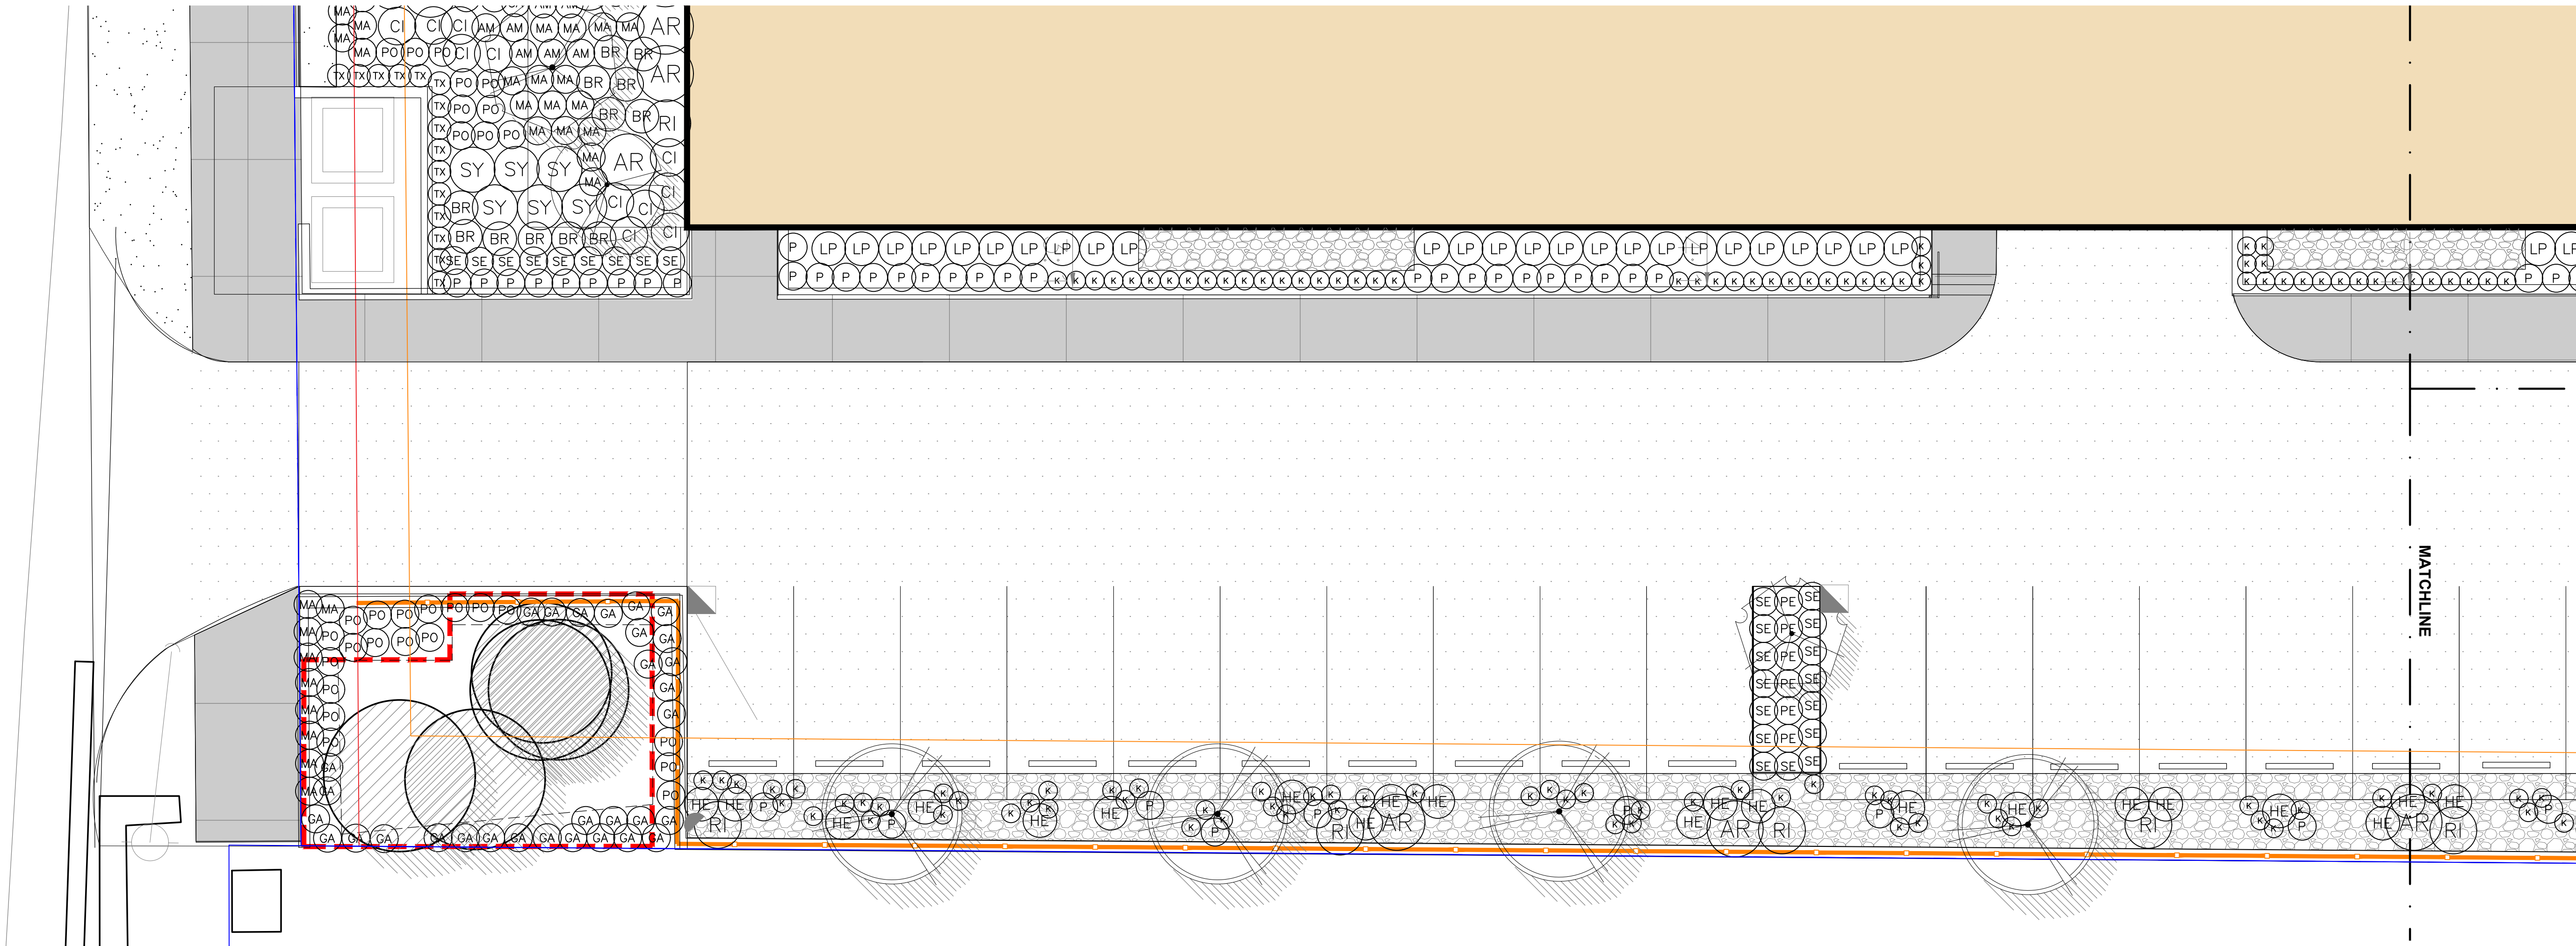

| PLANT SCHEDULE   |     |                                          |                              | PMG PROJECT NUMBER: 22-202 |
|---|-----|------------------------------------------|------------------------------|----------------------------|
| KEY   | QTY | BOTANICAL NAME                           | COMMON NAME                  | PLANTED SIZE / REMARKS     |
| SHRUB   |     |                                          |                              |                            |
| (AR)   | 47  | ARBUTUS UNEDO COMPACTA                   | COMPACT STRAWBERRY BUSH      | #3 POT; 80CM               |
| (BT)   | 4   | BERBERIS THUNBERGII 'ROSE GLOW'          | ROSE PURPLE FOLIAGE BARBERRY | #3 POT; 40CM               |
| (BR)   | 87  | BRACHYGLOTTIS GREYI                      | DAISY BUSH                   | #1 POT                     |
| (CE)   | 25  | CEANOTHUS 'VICTORIA'                     | CALIFORNIA LILAC             | #3 POT; 50CM               |
| (CI)   | 97  | CISTUS x HYBRIDUS                        | ROCK ROSE                    | #2 POT; 30CM               |
| (LD)   | 15  | LONICERA NITIDA 'BAGGESEN'S GOLD'        | BOXLEAF HONEYSUCKLE; GOLD    | #2 POT; 30CM               |
| (LP)   | 64  | LONICERA PILEATA                         | BOXLEAF HONEYSUCKLE          | #1 POT                     |
| (R)   | 49  | RIBES SANGUINEUM                         | RED FLOWERING CURRANT        | #3 POT; 80CM               |
| (S)   | 25  | SYMPHORICARPOS ALBUS                     | SNOWBERRY                    | #2 POT; 40CM               |
| (TX)   | 120 | TAXUS BACCATA                            | IRISH YEW                    | 1.2M B&B                   |
| GRASS   |     |                                          |                              |                            |
| (KF)   | 5   | CALAMAGROSTIS ACUTIFLORA 'KARL FOERSTER' | FEATHER REED GRASS           | #1 POT                     |
| (PE)   | 25  | PENNISETUM ALOPECUROIDES 'HADELIN'       | DWARF FOUNTAIN GRASS         | #1 POT                     |
| PERENNIAL   |     |                                          |                              |                            |
| (AM)   | 129 | ACHILLEA MILLEFOLIUM- VARS               | YARROW; MIXED COLOURS        | 10CM POT                   |
| (HE)   | 37  | HELIANTHEMUM NUMMULARIUM 'BEN LEDI'      | SUN ROSE                     | 15CM POT                   |
| (P)   | 73  | PENSTEMON DAVIDSONII                     | DAVIDSON'S PENSTEMON         | 15CM POT                   |
| (SE)   | 115 | SEDUM TELEPHIUM 'HERBSTFREUDE'           | AUTUMN JOY STONECROP         | 15CM POT                   |
| GC   |     |                                          |                              |                            |
| (K)   | 314 | ARCTOSTAPHYLOS UVA-URSI                  | KINNIKINNICK                 | #1 POT; 20CM               |
| (GA)   | 47  | GAULTHERIA SHALLON                       | SALAL                        | #1 POT; 20CM;              |
| (MA)   | 181 | MAHONIA NERVOSA                          | CASCADE MAHONIA              | #1 POT                     |
| (PO)   | 92  | POLYSTICHUM MUNITUM                      | WESTERN SWORD FERN           | #1 POT; 20CM               |
| NOTES: * PLANT SIZES IN THIS LIST ARE SPECIFIED ACCORDING TO THE BC LANDSCAPE STANDARD AND CANADIAN LANDSCAPE STANDARD, LATEST EDITION. CONTAINER SIZES SPECIFIED AS PER CNLA STANDARD. BOTH PLANT SIZE AND CONTAINER SIZE ARE THE MINIMUM ACCEPTABLE SIZES. * REFER TO SPECIFICATIONS FOR DEFINED CONTAINER MEASUREMENTS AND OTHER PLANT MATERIAL REQUIREMENTS. * SEARCH AND REVIEW: MAKE PLANT MATERIAL AVAILABLE FOR OPTIONAL REVIEW BY LANDSCAPE ARCHITECT AT SOURCE OF SUPPLY. AREA OF SEARCH TO INCLUDE LOWER MAINLAND AND FRASER VALLEY. * SUBSTITUTIONS: OBTAIN WRITTEN APPROVAL FROM THE LANDSCAPE ARCHITECT PRIOR TO MAKING ANY SUBSTITUTIONS TO THE SPECIFIED MATERIAL. UNAPPROVED SUBSTITUTIONS WILL BE REJECTED. ALLOW A MINIMUM OF FIVE DAYS PRIOR TO DELIVERY FOR REQUEST TO SUBSTITUTE. SUBSTITUTIONS ARE SUBJECT TO BC LANDSCAPE STANDARD AND CANADIAN LANDSCAPE STANDARD - DEFINITION OF CONDITIONS OF AVAILABILITY. * ALL LANDSCAPE MATERIAL AND WORKMANSHIP MUST MEET OR EXCEED BC LANDSCAPE STANDARD AND CANADIAN LANDSCAPE STANDARD LATEST EDITION. * ALL PLANT MATERIAL MUST BE PROVIDED FROM CERTIFIED DISEASE FREE NURSERY. * BIO-SOLIDS NOT PERMITTED IN GROWING MEDIUM UNLESS AUTHORIZED BY LANDSCAPE ARCHITECT. |     |                                          |                              |                            |





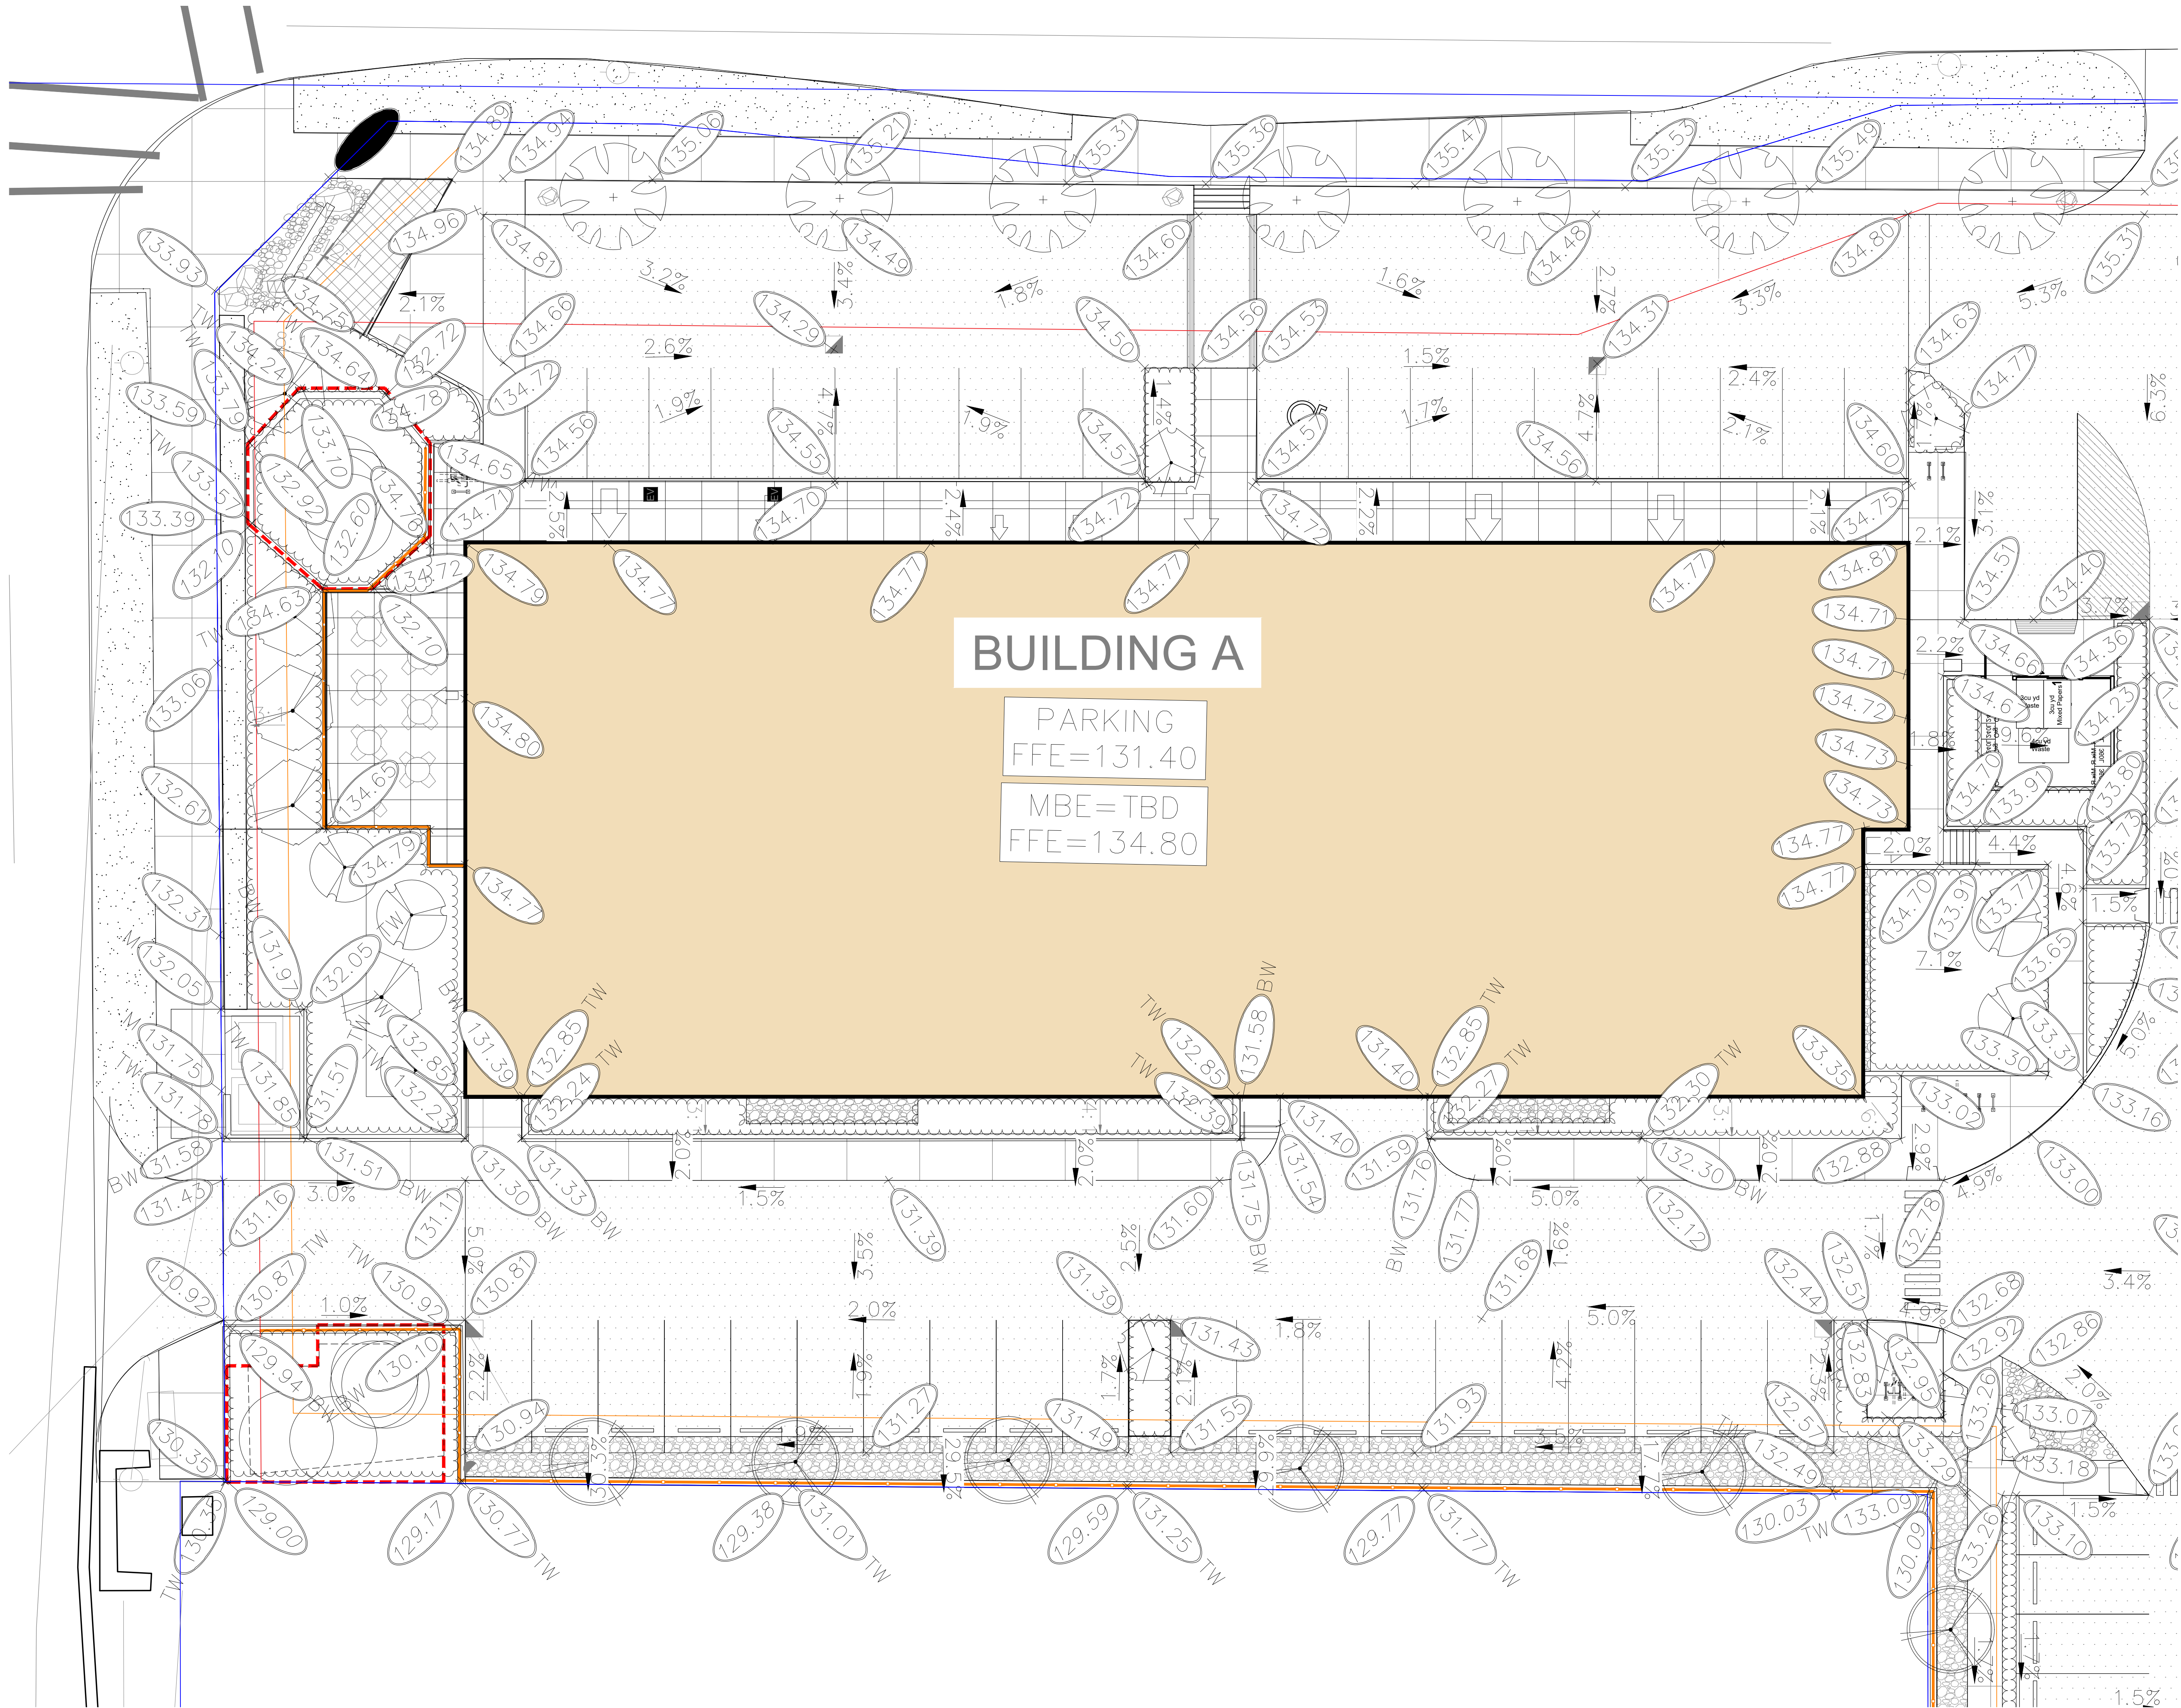

© Copyright reserved. This drawing and design is the property of PMG Landscape Architects and may not be reproduced or used for other projects without their permission.

**pmg**  
LANDSCAPE  
ARCHITECTS

Suite C100 - 4185 Still Creek Drive  
Burnaby, British Columbia, V5C 6G9  
p: 604 294-0011 ; f: 604 294-0022

SEAL:



|   |           |                                   |    |
|---|-----------|-----------------------------------|----|
| 9 | 24.MAY.01 | REVISE PER CLIENT COMMENTS        | SA |
| 8 | 24.APR.30 | REVISED SITE PLAN / CIVIL GRADING | SA |
| 7 | 23.AUG.16 | DP SUBMISSION                     | SA |
| 6 | 23.AUG.01 | REVISE PER COMMENTS               | SA |
| 5 | 23.JUL.20 | REVISE PER CLIENT COMMENTS        | SA |
| 4 | 23.JUN.26 | TREE RETENTION REVISIONS          | SA |
| 3 | 23.JUN.02 | DP SUBMISSION                     | SA |
| 2 | 23.MAY.29 | REVISE PER CLIENT COMMENTS        | SA |
| 1 | 23.MAY.02 | DESIGN                            | PC |

NO. DATE REVISION DESCRIPTION DR.

CLIENT:

**PCREgroup**

PROJECT:

**MIXED USE DEVELOPMENT**

**1057 GIBSONS WAY  
GIBSONS, BC**

DRAWING TITLE:

**GRADING PLAN  
WEST**

DATE: 23.FEB.10 DRAWING NUMBER:  
SCALE: 3/32" = 1'-0"  
DRAWN: SA  
DESIGN: SA/PC  
CHK'D: PC

**L7**

OF 9

22202-13.zip

PMG PROJECT NUMBER:

22-202



