


T.O. ROOF NEW 21.51  
 RIDGE ROOF EX. 20.77

MAIN FLOOR EX. COTTAGE 16.91  
 MAIN LEVEL NEW 16.15

GARAGE LEVEL NEW 13.39

1 EAST  
 1 : 48

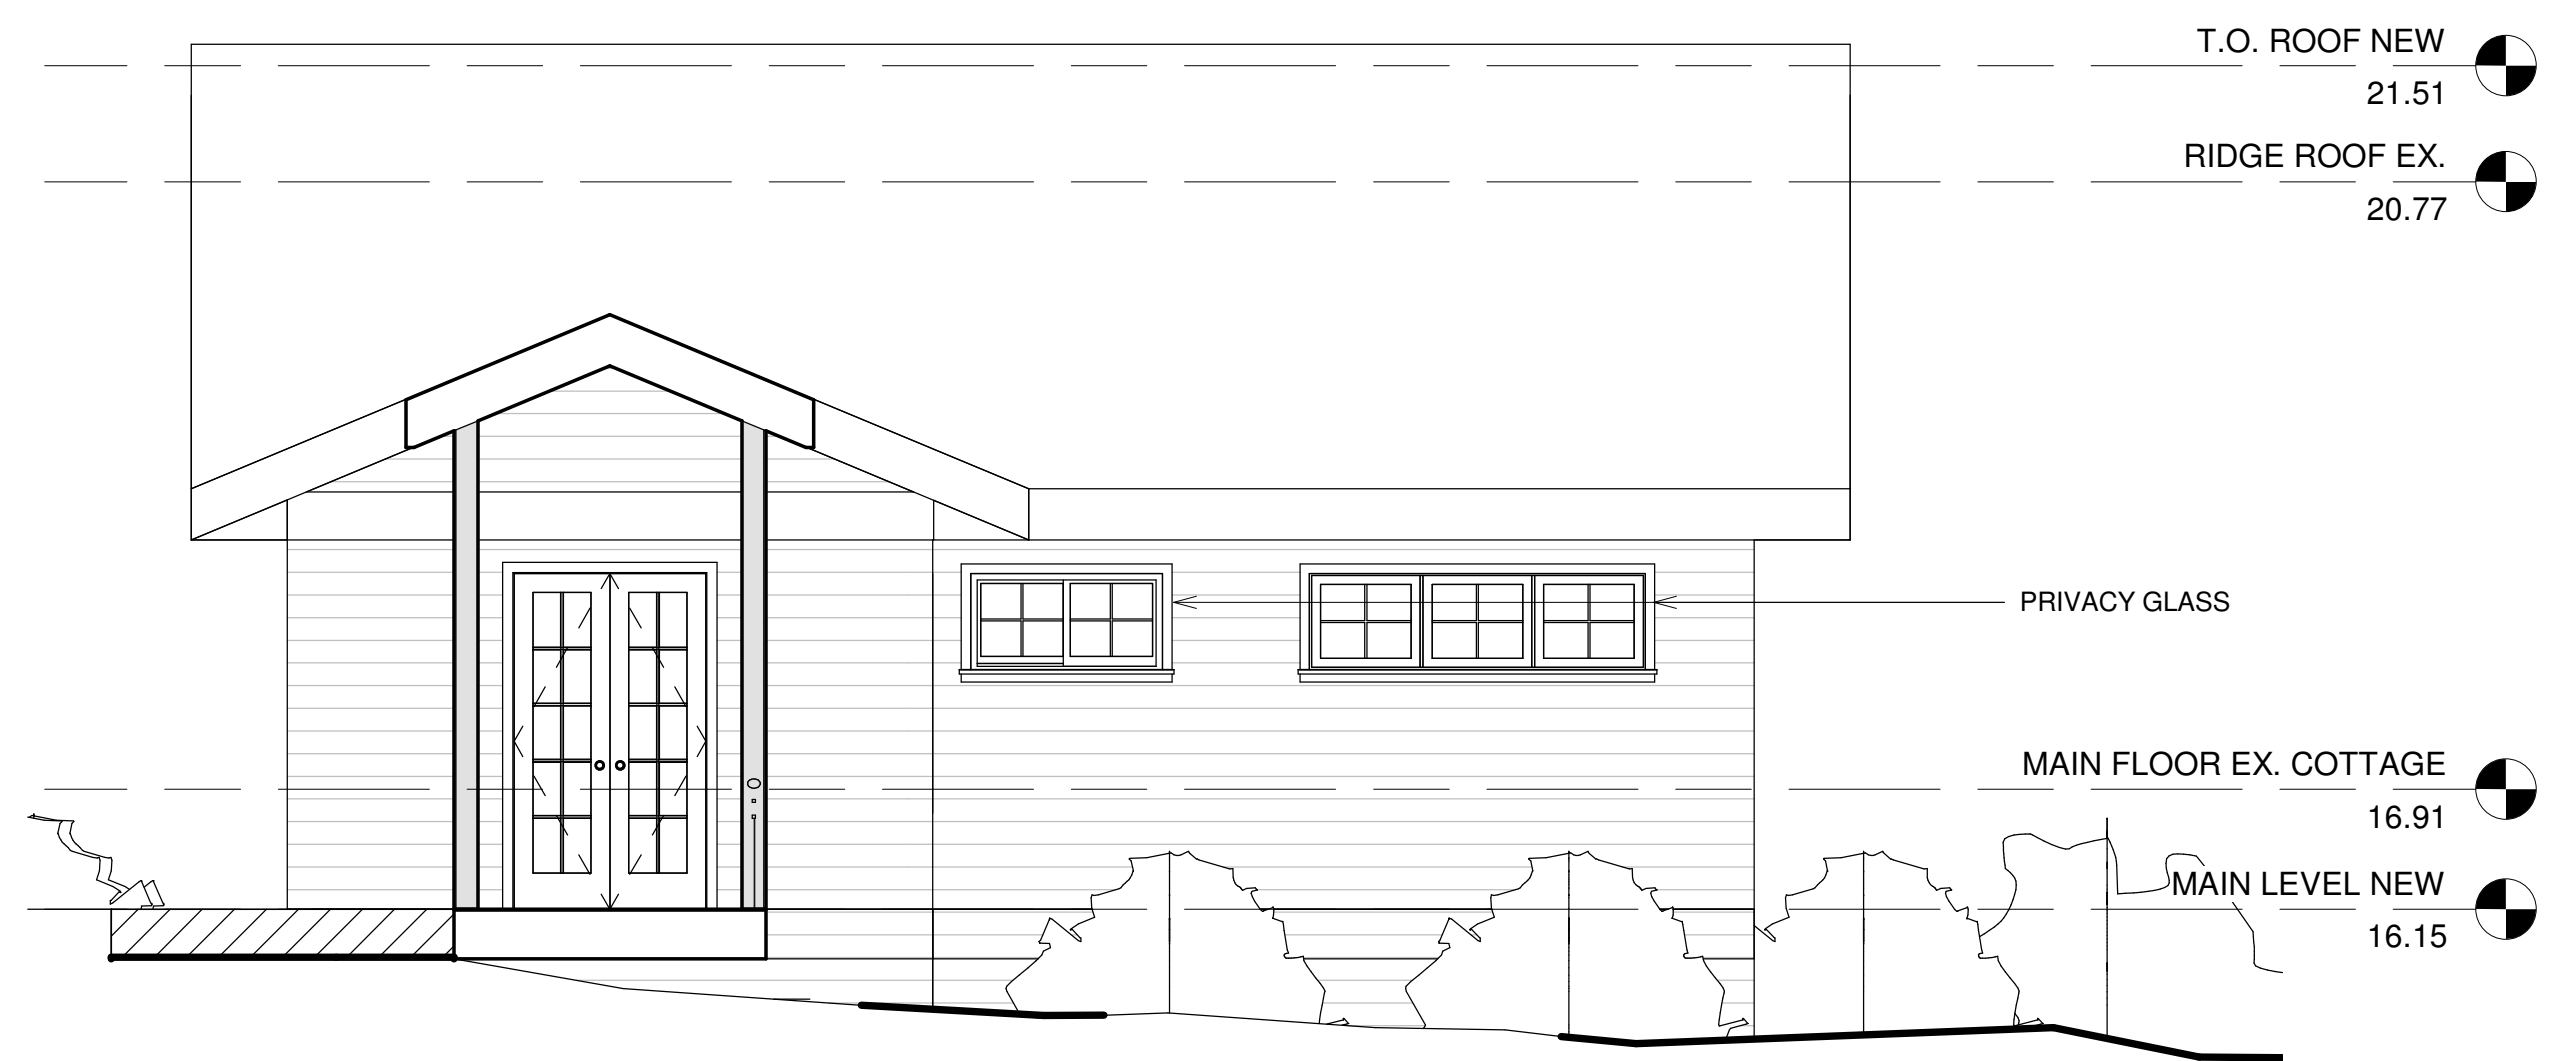


T.O. ROOF NEW 21.51  
 RIDGE ROOF EX. 20.77

PRIVACY GLASS  
 MAIN FLOOR EX. COTTAGE 16.91  
 MAIN LEVEL NEW 16.15

GARAGE LEVEL NEW 13.39

3 WEST 1  
 1 : 48

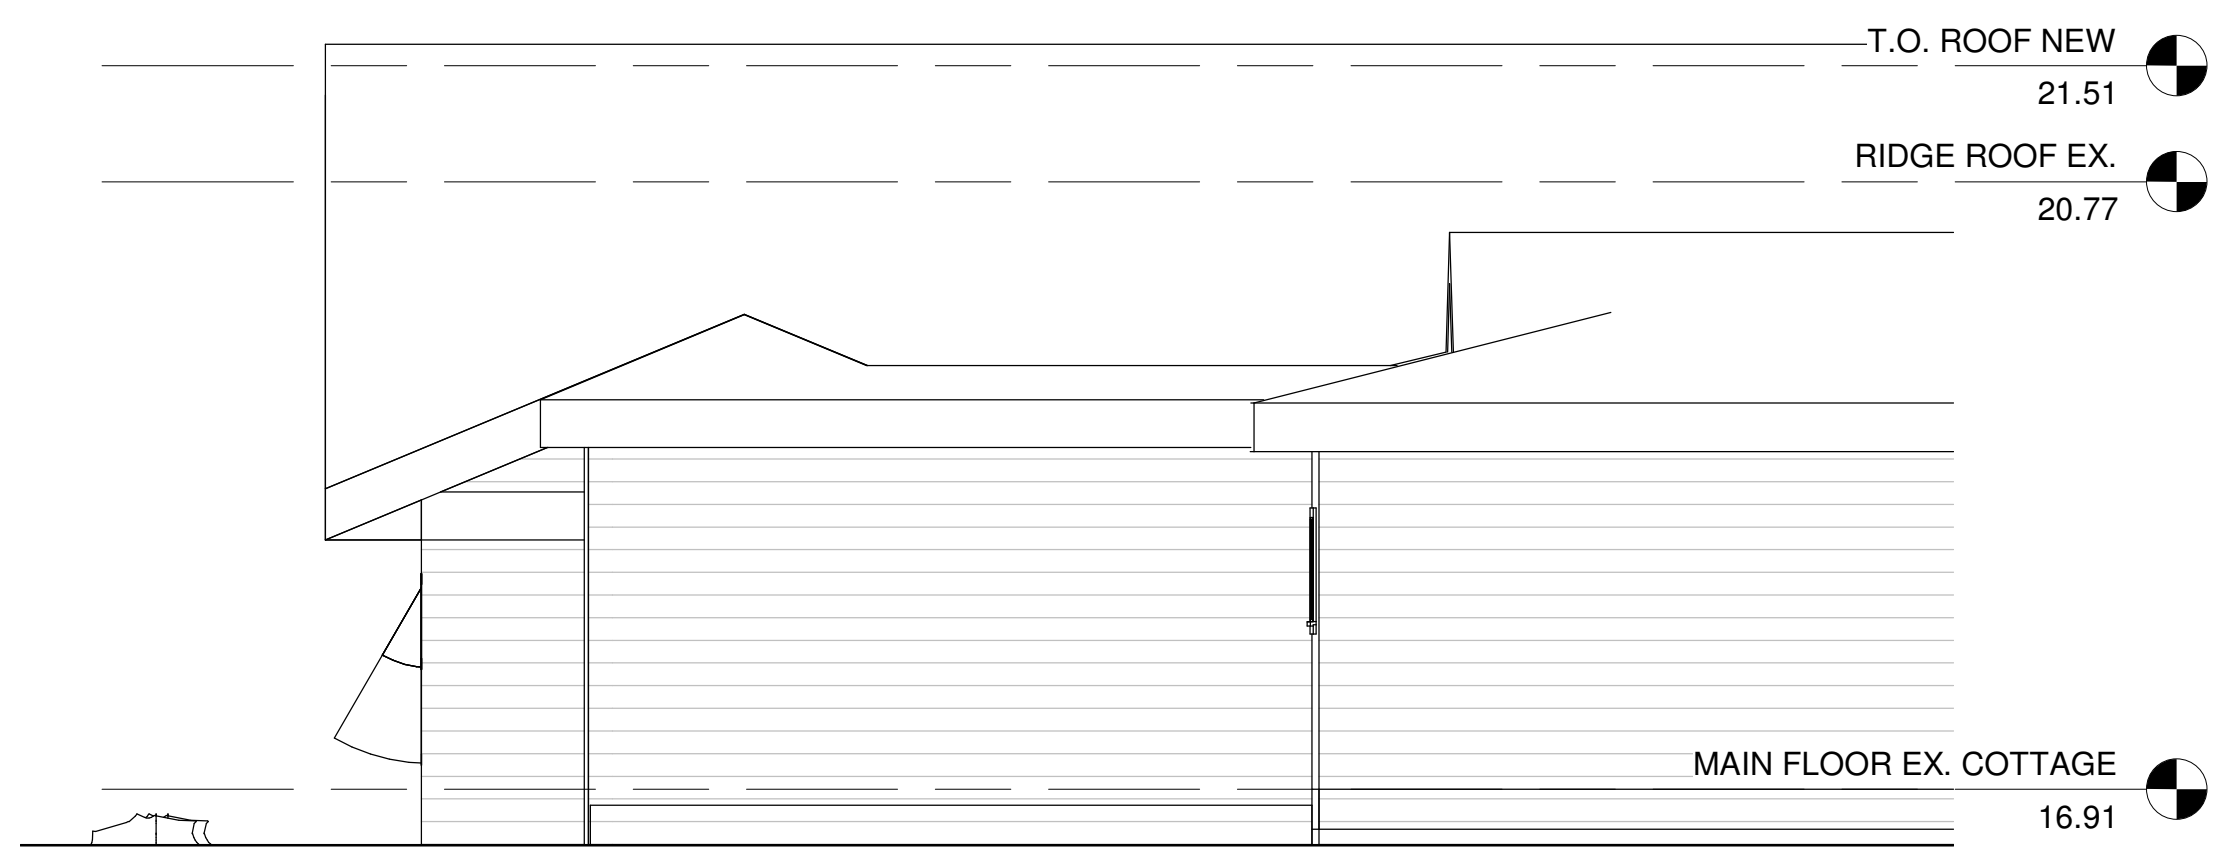

T.O. ROOF NEW 21.51  
 RIDGE ROOF EX. 20.77

MAIN FLOOR EX. COTTAGE 16.91  
 MAIN LEVEL NEW 16.15

GARAGE LEVEL NEW 13.39

2 WEST 2  
 1 : 48



HUGHES

ELEVATIONS


PROJECT NAME	ALDERSPRINGS
ADDRESS	417 ALDERSPRINGS
DRAWN BY	Author

A103

Scale 1 : 48



1 SOUTH  
1 : 48

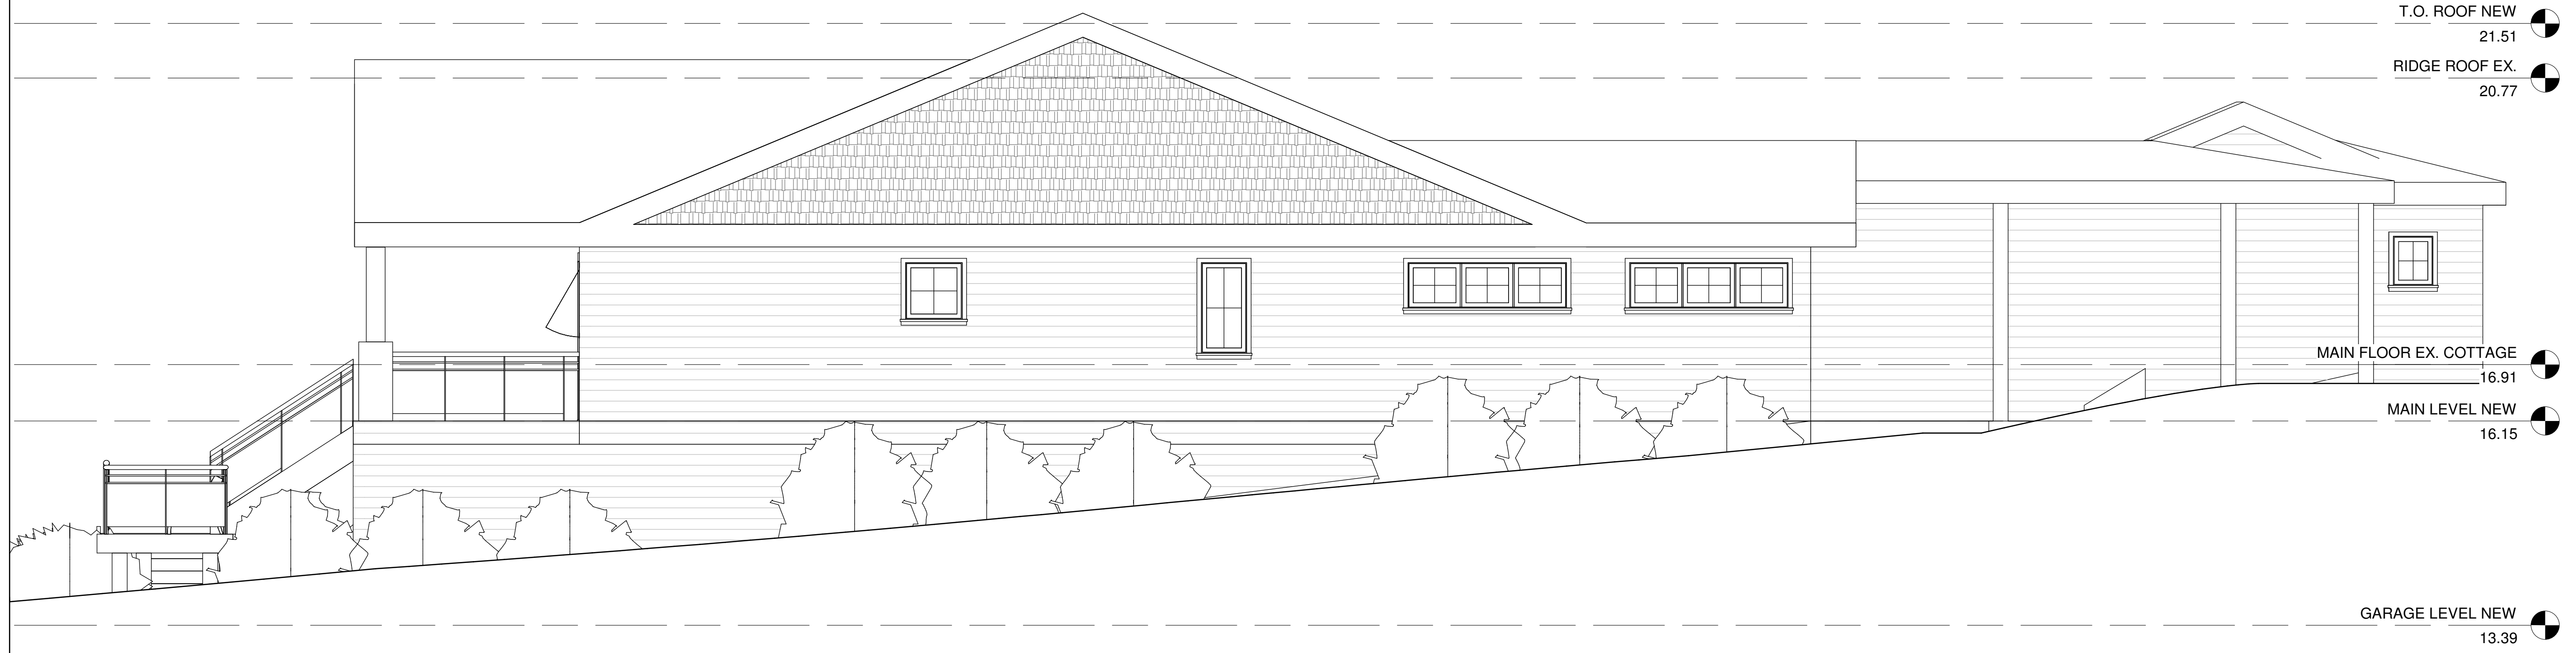

2 NORTH  
1 : 48



HUGHES

ELEVATIONS

PROJECT NAME	ALDERSPRINGS
ADDRESS	417 ALDERSPRINGS
DRAWN BY	Author

A104

Scale 1 : 48