



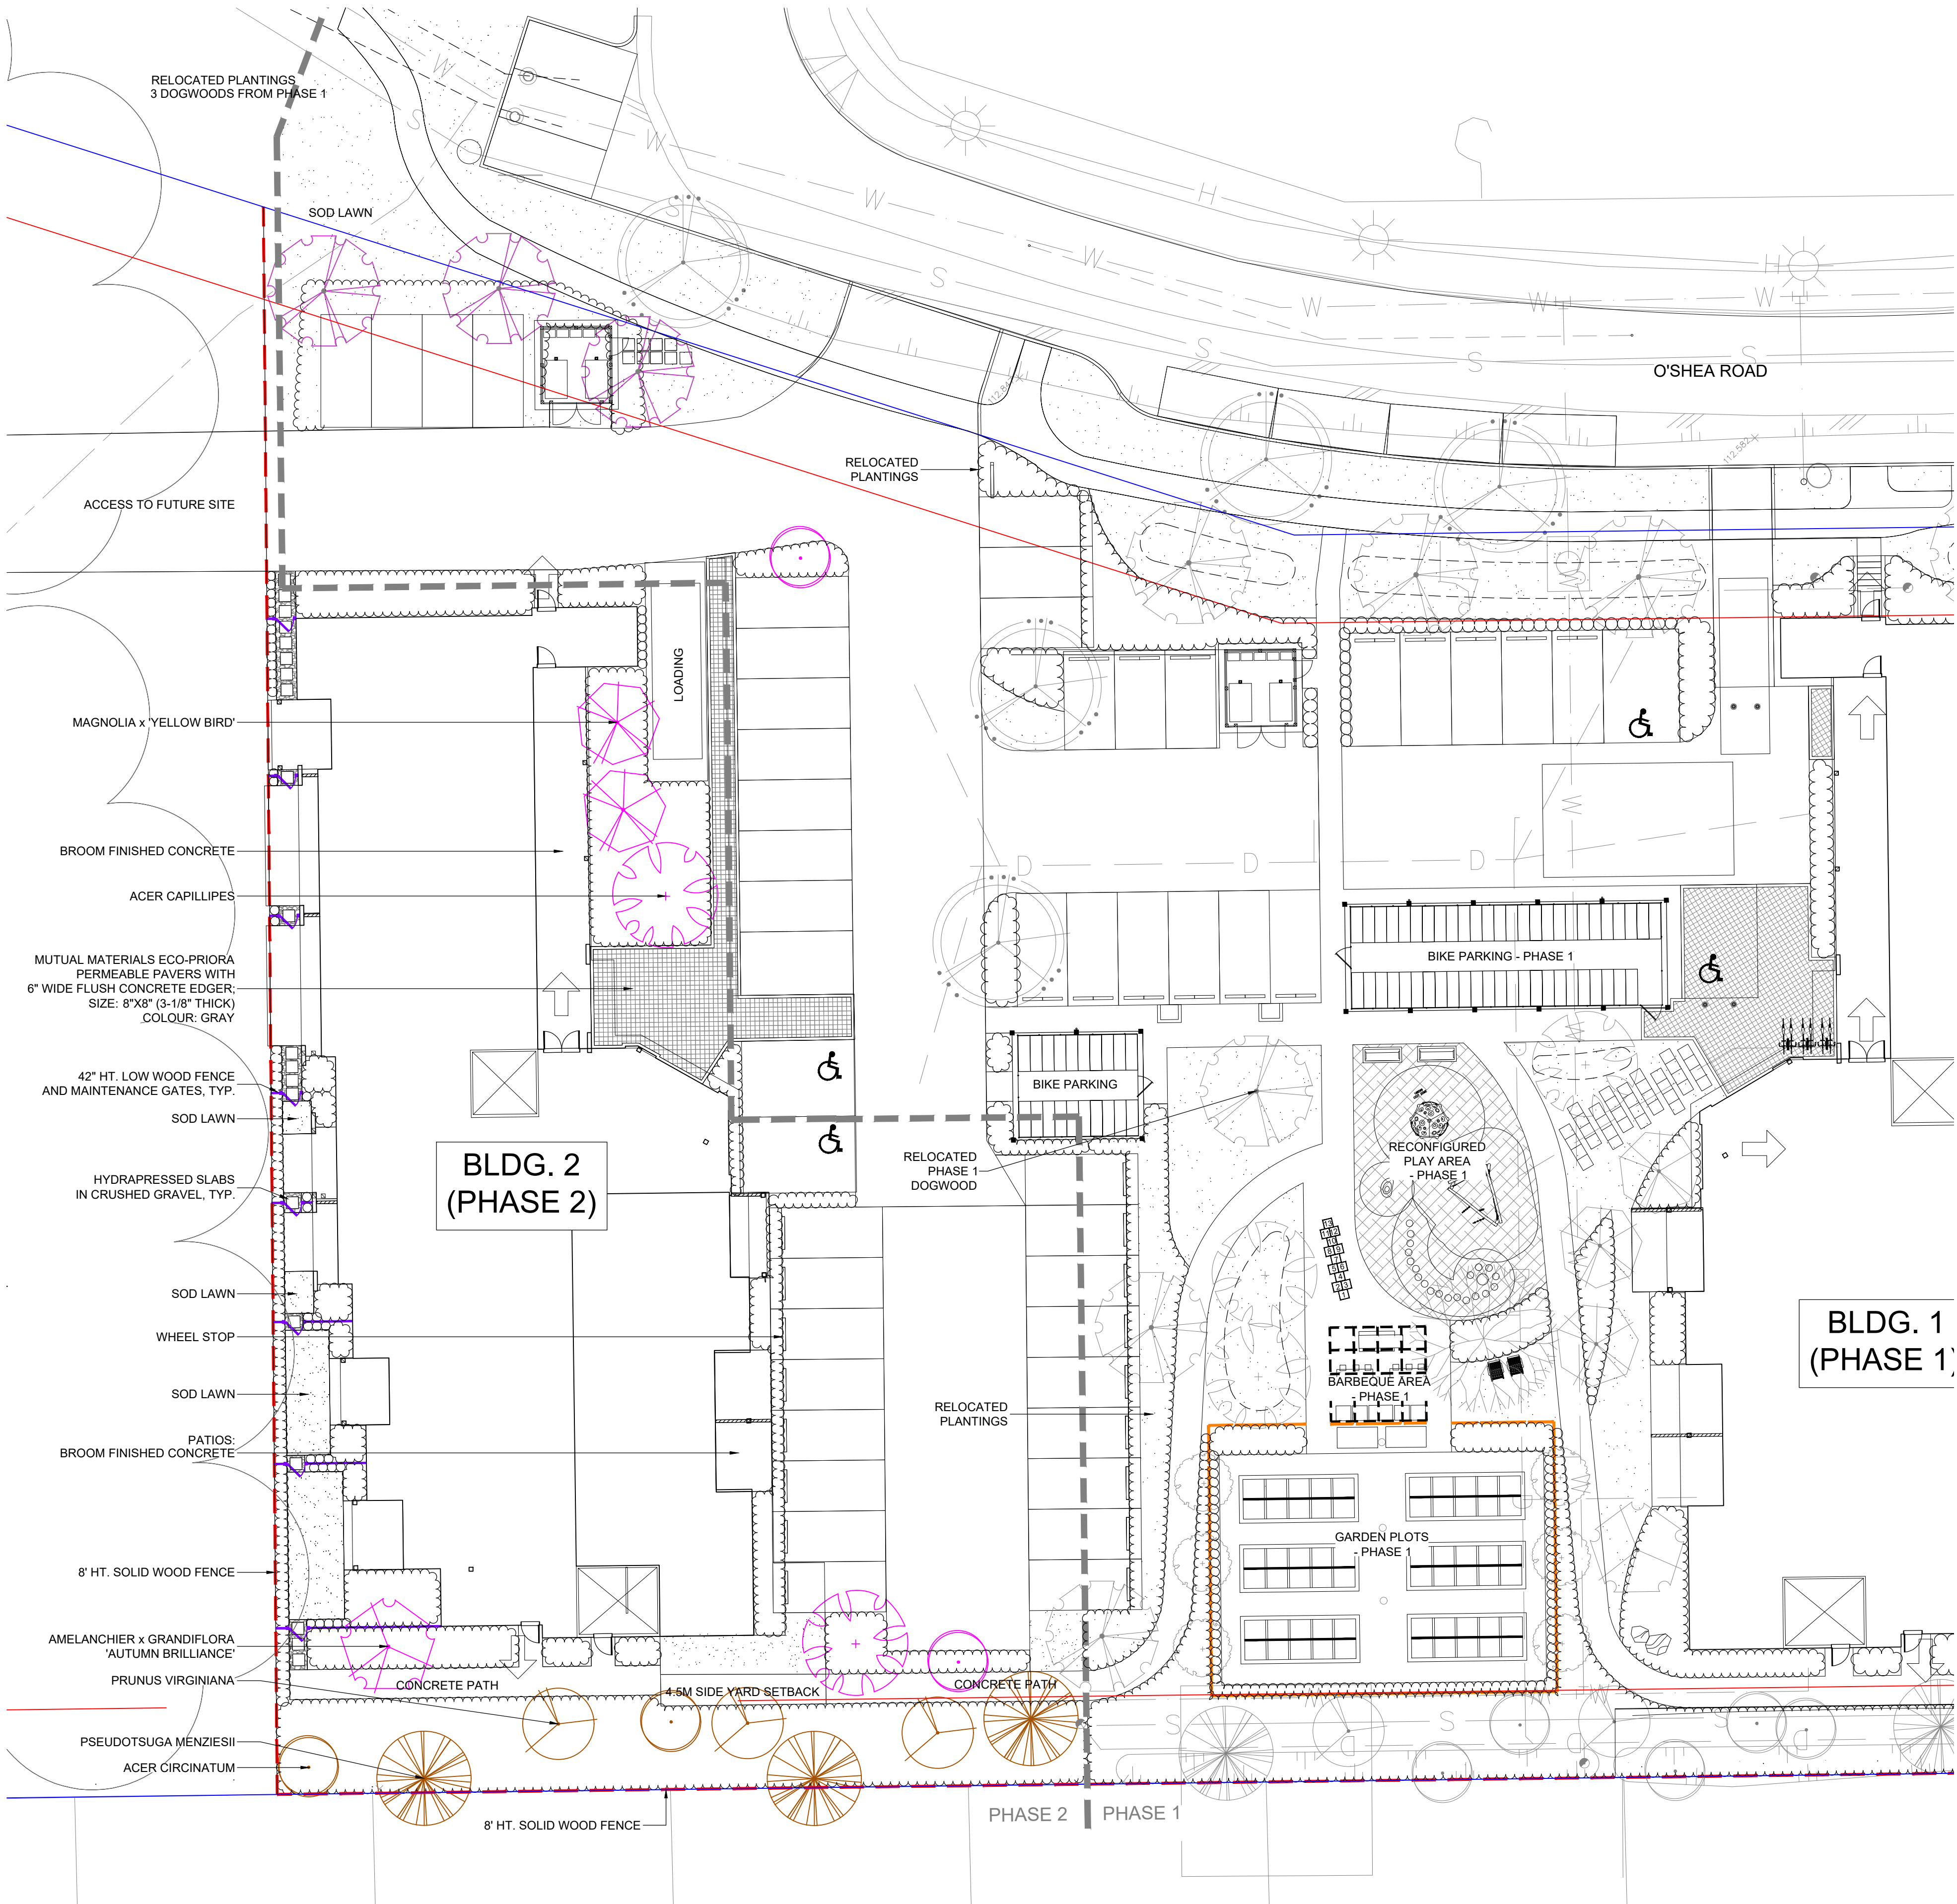

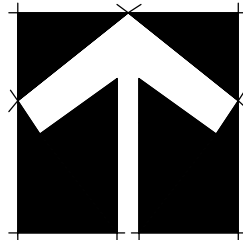




Suite C100 - 4185 Still Creek Drive
Burnaby, British Columbia, V5C 6G9
p: 604 294-0011 ; f: 604 294-0022

SEAL:



TREE SCHEDULE - PHASE 2				PMG PROJECT NUMBER: 23-142
KEY	QTY	BOTANICAL NAME	COMMON NAME	PLANTED SIZE / REMARKS
	2	ACER CAPILLIPES	STRIPE BARK MAPLE	50M CAL.B&B
	2	ACER CIRCINATUM	VINE MAPLE	3.0M CLUMP
	1	AMELANCHIER x G. 'AUTUMN BRILLIANCE'	AUTUMN BRILLIANCE SERVICEBERRY	50M CAL; 1.2M STD.
	3	CORNUS NUTTALLII 'WHITE WONDER'	PACIFIC DOGWOOD	50M CAL; 1.2M STD.
	2	MAGNOLIA x 'YELLOW BIRD'	YELLOW BIRD MAGNOLIA	50M CAL, 1.5M STD.
TREE SCHEDULE - SPEA				PMG PROJECT NUMBER: 23-142
KEY	QTY	BOTANICAL NAME	COMMON NAME	PLANTED SIZE / REMARKS
	2	ACER CIRCINATUM	VINE MAPLE	3.0M CLUMP
	3	PRUNUS VIRGINIANA	CHOKE CHERRY	2.5M HT; B&B
	3	PSEUDOTSUGA MENZIESII	DOUGLAS FIR	3M HT; B&B
NOTES: * PLANT SIZES IN THIS LIST ARE SPECIFIED ACCORDING TO THE BC LANDSCAPE STANDARD AND CANADIAN LANDSCAPE STANDARD, LATEST EDITION. * CONTAINER SIZES SPECIFIED AS PER CNLA STANDARD. BOTH PLANT SIZE AND CONTAINER SIZE ARE THE MINIMUM ACCEPTABLE SIZES. * REFER TO SPECIFICATIONS FOR DEFINED CONTAINER MEASUREMENTS AND OTHER PLANT MATERIAL REQUIREMENTS. * SEARCH AND REVIEW: MAKE PLANT MATERIAL AVAILABLE FOR OPTIONAL REVIEW BY LANDSCAPE ARCHITECT AT SOURCE OF SUPPLY. AREA OF SEARCH TO INCLUDE LOWER MAINLAND AND FRASER VALLEY. * SUBSTITUTIONS: OBTAIN WRITTEN APPROVAL FROM THE LANDSCAPE ARCHITECT PRIOR TO MAKING ANY SUBSTITUTIONS TO THE SPECIFIED MATERIAL. UNAPPROVED SUBSTITUTIONS WILL BE REJECTED. ALLOW A MINIMUM OF FIVE DAYS PRIOR TO DELIVERY FOR REQUEST TO SUBSTITUTE. SUBSTITUTIONS ARE SUBJECT TO BC LANDSCAPE STANDARD AND CANADIAN LANDSCAPE STANDARD. DEFINITION OF CONDITIONS OF AVAILABILITY. * ALL LANDSCAPE MATERIAL AND WORKMANSHIP MUST MEET OR EXCEED BC LANDSCAPE STANDARD AND CANADIAN LANDSCAPE STANDARD LATEST EDITION. * ALL PLANT MATERIAL MUST BE PROVIDED FROM CERTIFIED DISEASE FREE NURSERY. * BIO-SOLIDS NOT PERMITTED IN GROWING MEDIUM UNLESS AUTHORIZED BY LANDSCAPE ARCHITECT.				

NO. DATE REVISION DESCRIPTION DR.

CLIENT:



PROJECT:

AFFORDABLE HOUSING
APARTMENT DEVELOPMENT

571 SHAW ROAD
GIBSONS, BC

DRAWING TITLE:

LANDSCAPE
PLAN

DATE: 23.AUG.09 DRAWING NUMBER:

SCALE: 1/16"=1'-0"

DRAWN: JR



DESIGN:

CHK'D: PCM

L1

OF 2

SEAL:

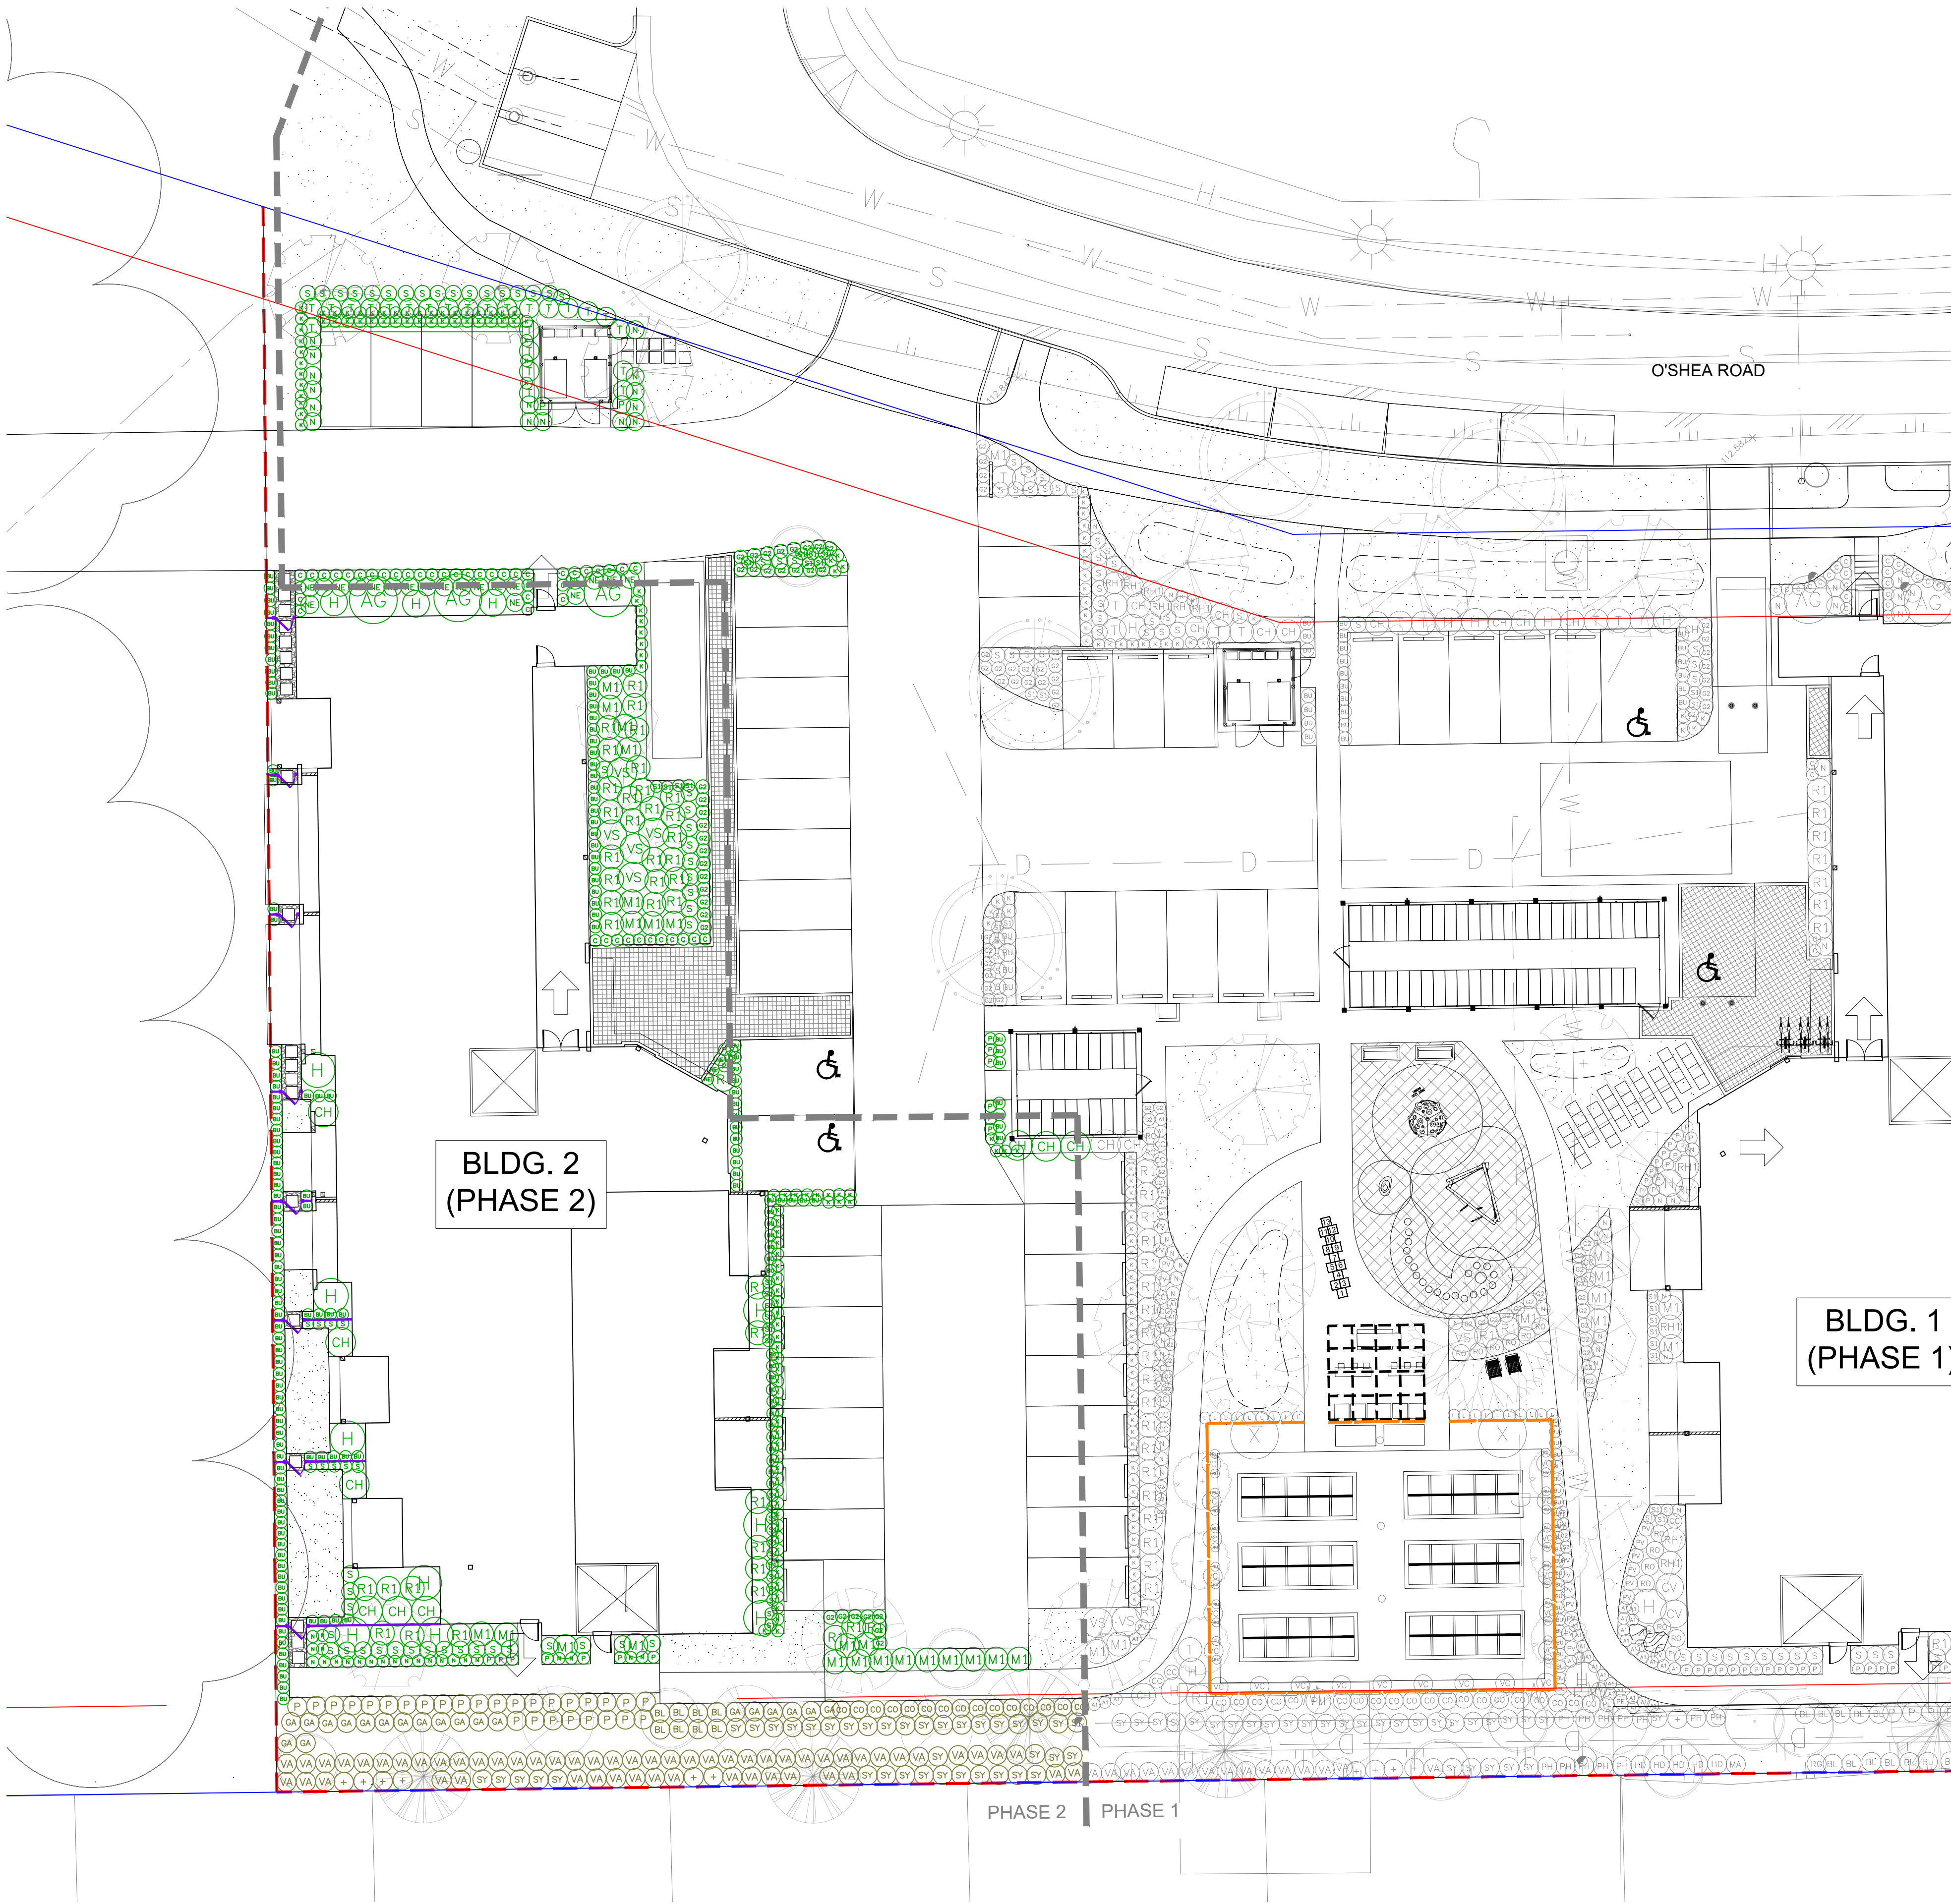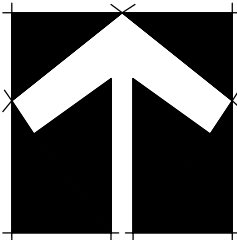

SHRUB SCHEDULE - PHASE 2				PMG PROJECT NUMBER: 23-142
KEY	QTY	BOTANICAL NAME	COMMON NAME	PLANTED SIZE / REMARKS
SHRUB				
(AG)	3	AUCUBA JAPONICA 'GOLDSTRIKE'	MALE JAPANESE AUCUBA	#3 POT; 50CM
(BV)	160	BUXUS SEMPERVIRENS 'GREEN VELVET'	GREEN VELVET BOXWOOD	#3 POT; 40CM
(MO)	9	CHOISYA TERNATA	MEXICAN MOCK ORANGE	#3 POT; 50CM
(HY)	12	HYDRANGEA PANICULATA 'GRANDIFLORA'	PEEGEE HYDRANGEA	#3 POT; 80CM
(RH)	41	RHODODENDRON 'PATTY BEE'	DWARF RHODODENDRON; YELLOW	#3 POT; 30CM
(TR)	24	RHODODENDRON 'TRILBY'	TRILBY RHODODENDRON; CRIMSON	#3 POT; 50CM
(SP)	59	SPIRAEA JAPONICA 'GOLDMOUND'	DWARF GOLDMOUND SPIREA	#1 POT; 25CM
(VB)	5	VIBURNUM P.T. 'SUMMER SNOWFLAKE'	SUMMER SNOWFLAKE VIBURNUM	#3 POT; 60CM
GRASS				
(CE)	46	CAREX OSHIMENSIS 'EVEREST'	FROSTED SEDGE	#1 POT
(MI)	23	MISCANTHUS SINENSIS 'ADAGIO'	ADAGIO MAIDEN GRASS	#1 POT
(AL)	34	PENNISETUM ALOPECUROIDES 'HAMELIN'	HAMELIN DWARF FOUNTAIN GRASS	#1 POT
PERENNIAL				
(NP)	38	NEPETA x 'JR WALKER'	DWARF CATMINT	15 CM POT
(ST)	28	SEDUM TELEPHIUM 'MOHRCHEN'	AUTUMN STONECROP	15 CM POT
GC				
(ND)	23	NANDINA DOMESTICA 'HARBOUR DWARF'	HEAVENLY BAMBOO; LOW SPREADING	#1 POT; 20CM
(AR)	116	ARCTOSTAPHYLOS UVA-URSI	KINNICKINICK	#1 POT; 20CM
(PS)	19	POLYSTICHUM MUNITUM	WESTERN SWORD FERN	#1 POT; 25CM

SHRUB SCHEDULE - SPEA				PMG PROJECT NUMBER: 23-142
KEY	QTY	BOTANICAL NAME	COMMON NAME	PLANTED SIZE / REMARKS
SHRUB				
(CS)	15	CORNUS SERICEA 'KELSEY'	DWARF KELSEY DOGWOOD	#2 POT; 50CM
(PL)	6	PHILADELPHUS LEWISII	LEWIS' MOCK ORANGE	#1 POT; 25CM
(SC)	53	SYMPHORICARPOS ALBUS	SNOWBERRY	#2 POT; 30CM
(VO)	63	VACCINIUM OVATUM 'THUNDERBIRD'	EVERGREEN HUCKLEBERRY	#2 POT; 40CM
GC				
(BL)	16	BLECHNUM SPICANT	DEERFERN	#1 POT; 20CM
(GA)	34	GAULTHERIA SHALLON	SALAL	#1 POT; 20CM
(PS)	28	POLYSTICHUM MUNITUM	WESTERN SWORD FERN	#1 POT; 25CM

NOTES: * PLANT SIZES IN THIS LIST ARE SPECIFIED ACCORDING TO THE BC LANDSCAPE STANDARD AND CANADIAN LANDSCAPE STANDARD, LATEST EDITION. CONTAINER SIZES SPECIFIED AS PER CNLA STANDARD. BOTH PLANT SIZE AND CONTAINER SIZE ARE THE MINIMUM ACCEPTABLE SIZES. * REFER TO SPECIFICATIONS FOR DEFINED CONTAINER MEASUREMENTS AND OTHER PLANT MATERIAL REQUIREMENTS. * SEARCH AND REVIEW: MAKE PLANT MATERIAL AVAILABLE FOR OPTIONAL REVIEW BY LANDSCAPE ARCHITECT AT SOURCE OF SUPPLY. AREA OF SEARCH TO INCLUDE LOWER MAINLAND AND FRASER VALLEY. * SUBSTITUTIONS: OBTAIN WRITTEN APPROVAL FROM THE LANDSCAPE ARCHITECT PRIOR TO MAKING ANY SUBSTITUTIONS TO THE SPECIFIED MATERIAL. UNAPPROVED SUBSTITUTIONS WILL BE REJECTED. ALLOW A MINIMUM OF FIVE DAYS PRIOR TO DELIVERY FOR REQUEST TO SUBSTITUTE. SUBSTITUTIONS ARE SUBJECT TO BC LANDSCAPE STANDARD AND CANADIAN LANDSCAPE STANDARD. DEFINITION OF CONDITIONS OF AVAILABILITY. * ALL LANDSCAPE MATERIAL AND WORKMANSHIP MUST MEET OR EXCEED BC LANDSCAPE STANDARD AND CANADIAN LANDSCAPE STANDARD LATEST EDITION. * ALL PLANT MATERIAL MUST BE PROVIDED FROM CERTIFIED DISEASE FREE NURSERY. * BIO-SOLIDS NOT PERMITTED IN GROWING MEDIUM UNLESS AUTHORIZED BY LANDSCAPE ARCHITECT.

NO. DATE REVISION DESCRIPTION DR.

CLIENT:



PROJECT:

AFFORDABLE HOUSING
APARTMENT DEVELOPMENT

571 SHAW ROAD
GIBSONS, BC

DRAWING TITLE:

SHRUB
PLAN

DATE: 23.AUG.09 DRAWING NUMBER:

SCALE: 1/16"=1'-0"

DRAWN: JR

DESIGN:

CHK'D: PCM

L2

OF 2