

ACER CIRCINATUM 'PACIFIC FIRE'






CORNUS KOUS X NUTALLI 'STARLIGHT'




HIBISCUS SYRIACUS




HYDRANGEA PANICULATA 'FIRELIGHT' ON STD

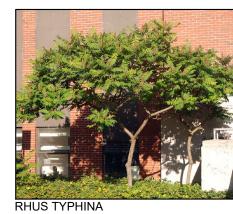

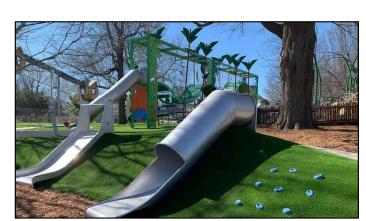



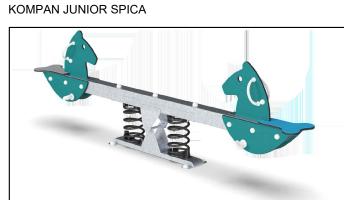


KOMPAN HORSE SEESAW




MODULAR ALUMINUM PLANTERS



GREEN THEORY DEK BENCHES

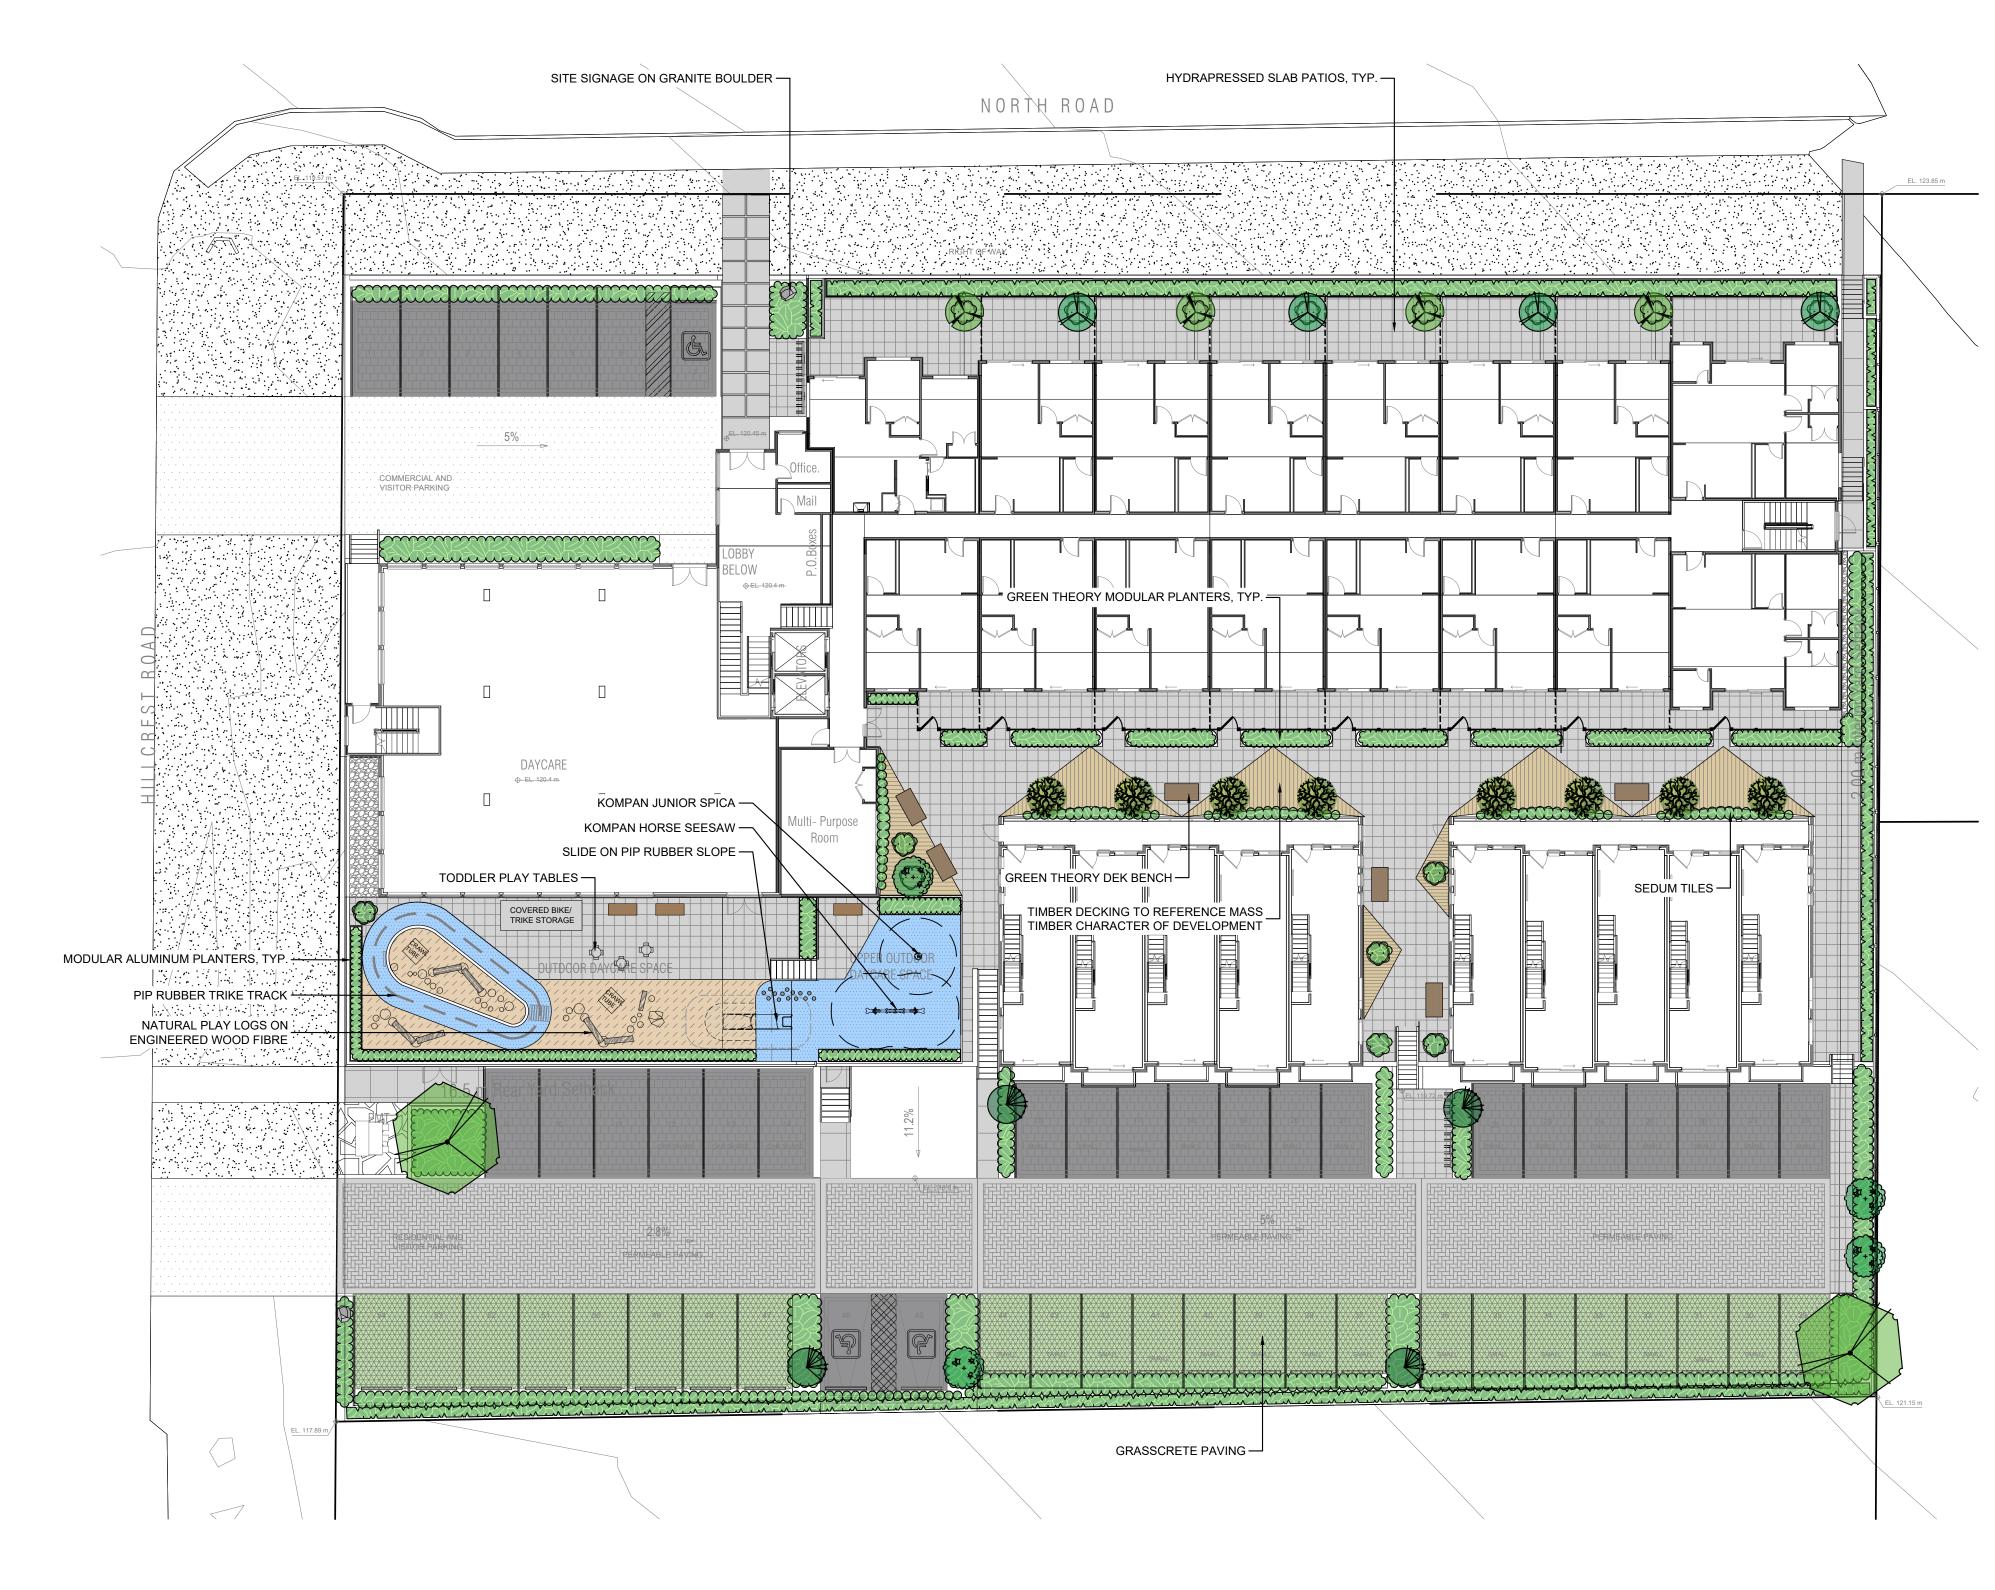

FURNISHINGS LEGEND

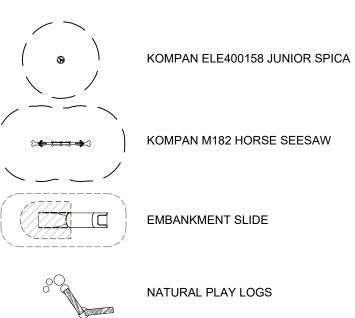

GREEN THEORY DEK BENCH

MATERIALS LEGEND



ENGINEERED WOOD FIBRE PLAY SURFACE


REE SCHEDULE				PMG PROJECT NUMBER: 24-012	
KEY	QTY	BOTANICAL NAME	COMMON NAME	PLANTED SIZE / REMARKS	
REE					
(*,)	4	ACER CIRCINATUM 'PACIFIC FIRE'	PACIFIC FIRE VINE MAPLE	2.5M HT; B&B 3 STEM CLUMP	
	4	CHAMAECYPARIS NOOTKATENSIS 'PENDULA'	WEEPING NOOTKA CYPRESS	2M HT; B&B	
2	2	CORNUS KOUSA X NUTTALLII 'STARLIGHT'	STARLIGHT HYBRID DOGWOOD	2.5M HT; B&B	
2) 4	HIBISCUS SYRIACUS	ROSE OF SHARON	#7 POT ON STD	
	4	HYDRANGEA PANICULATA 'FIRELIGHT'	FIRELIGHT HYDRANGEA; PINK	#7 POT ON STD	
	8	RHUS TYPHINA 'TIGER EYES'	TIGER EYES STAGHORN SUMAC	#7 POT	

NOTES: * PLANT SIZES IN THIS LIST ARE SPECIFIED ACCORDING TO THE BC LANDSCAPE STANDARD AND CANADIAN LANDSCAPE STANDARD, LATEST EDITION. CONTAINER SIZES SPECIFIED AS PER CNLA STANDARD. BOTH PLANT SIZE AND CONTAINER SIZE ARE THE MINIMUM ACCEPTABLE SIZES. * REFER TO SPECIFICATIONS FOR DEFINED CONTAINER MEASUREMENTS AND OTHER PLANT MATERIAL REQUIREMENTS. * SEARCH AND REVIEW: MAKE PLANT MATERIAL AVAILABLE FOR OPTIONAL REVIEW BY LANDSCAPE ARCHITECT AT SOURCE OF SUPPLY. AREA OF SEARCH TO INCLUDE LOWER MAINLAND AND FRASER VALLEY. * SUBSTITUTIONS: OBTAIN WRITTEN APPROVAL FROM THE LANDSCAPE ARCHITECT PRIOR TO MAKING ANY SUBSTITUTIONS TO THE SPECIFIED MATERIAL. UNAPPROVED SUBSTITUTIONS WILL BE REJECTED. ALLOW A MINIMUM OF FIVE DAYS PRIOR TO DELIVERY FOR REQUEST TO SUBSTITUTE. SUBSTITUTIONS ARE SUBJECT TO BC LANDSCAPE STANDARD AND CANADIAN LANDSCAPE STANDARD - DEFINITION OF CONDITIONS OF AVAILABILITY. * ALL LANDSCAPE MATERIAL AND WORKMANSHIP MUST MEET OR EXCEED BC LANDSCAPE STANDARD AND CANADIAN LANDSCAPE STANDARD LATEST EDITION. * ALL PLANT MATERIAL MUST BE PROVIDED FROM CERTIFIED DISEASE FREE NURSERY. * BIO-SOLIDS NOT PERMITTED IN GROWING MEDIUM UNLESS AUTHORIZED BY LANDSCAPE ARCHITECT.

©Copyright reserved. This drawing and design is the property of PMG Landscape Architects and may not be reproduced or used for other projects without their



SEAL:

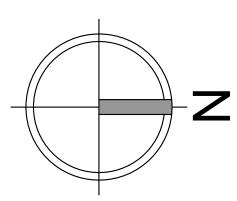

1 24.MAR.13 CONCEPT FOR ADP REVISION DESCRIPTION

PROJECT:

CLIENT:

MIXED USE PROJECT

718 NORTH ROAD GIBSONS

DRAWING TITLE:

DESIGN:

CHK'D:

DATE: DRAWING NUMBER: SCALE: DRAWN:

24012-1.ZIP PMG PROJECT NUMBER:

OF 2



CAFE STYLE CHAIRS AND TABLES

COMMUNITY GARDEN

HARVEST TABLE


GREEN THEORY DEK PLATFORM BENCH

CATENARY LIGHTING

© Copyright reserved. This drawing and design is the property of PMG Landscape Architects and may not be reproduced or used for other projects without their permission.



SEAL:

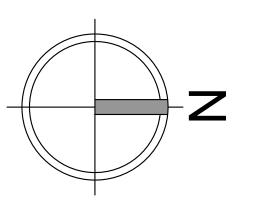

1 24.MAR.13 CONCEPT FOR ADP SA

NO. DATE REVISION DESCRIPTION DR.

CLIENT:

PROJECT:

MIXED USE PROJECT

718 NORTH ROAD GIBSONS

DRAWING TITLE:

DESIGN:

CHK'D:

DATE: DRAWING NUMBER: SCALE:
DRAWN:

OF 2

24-012