



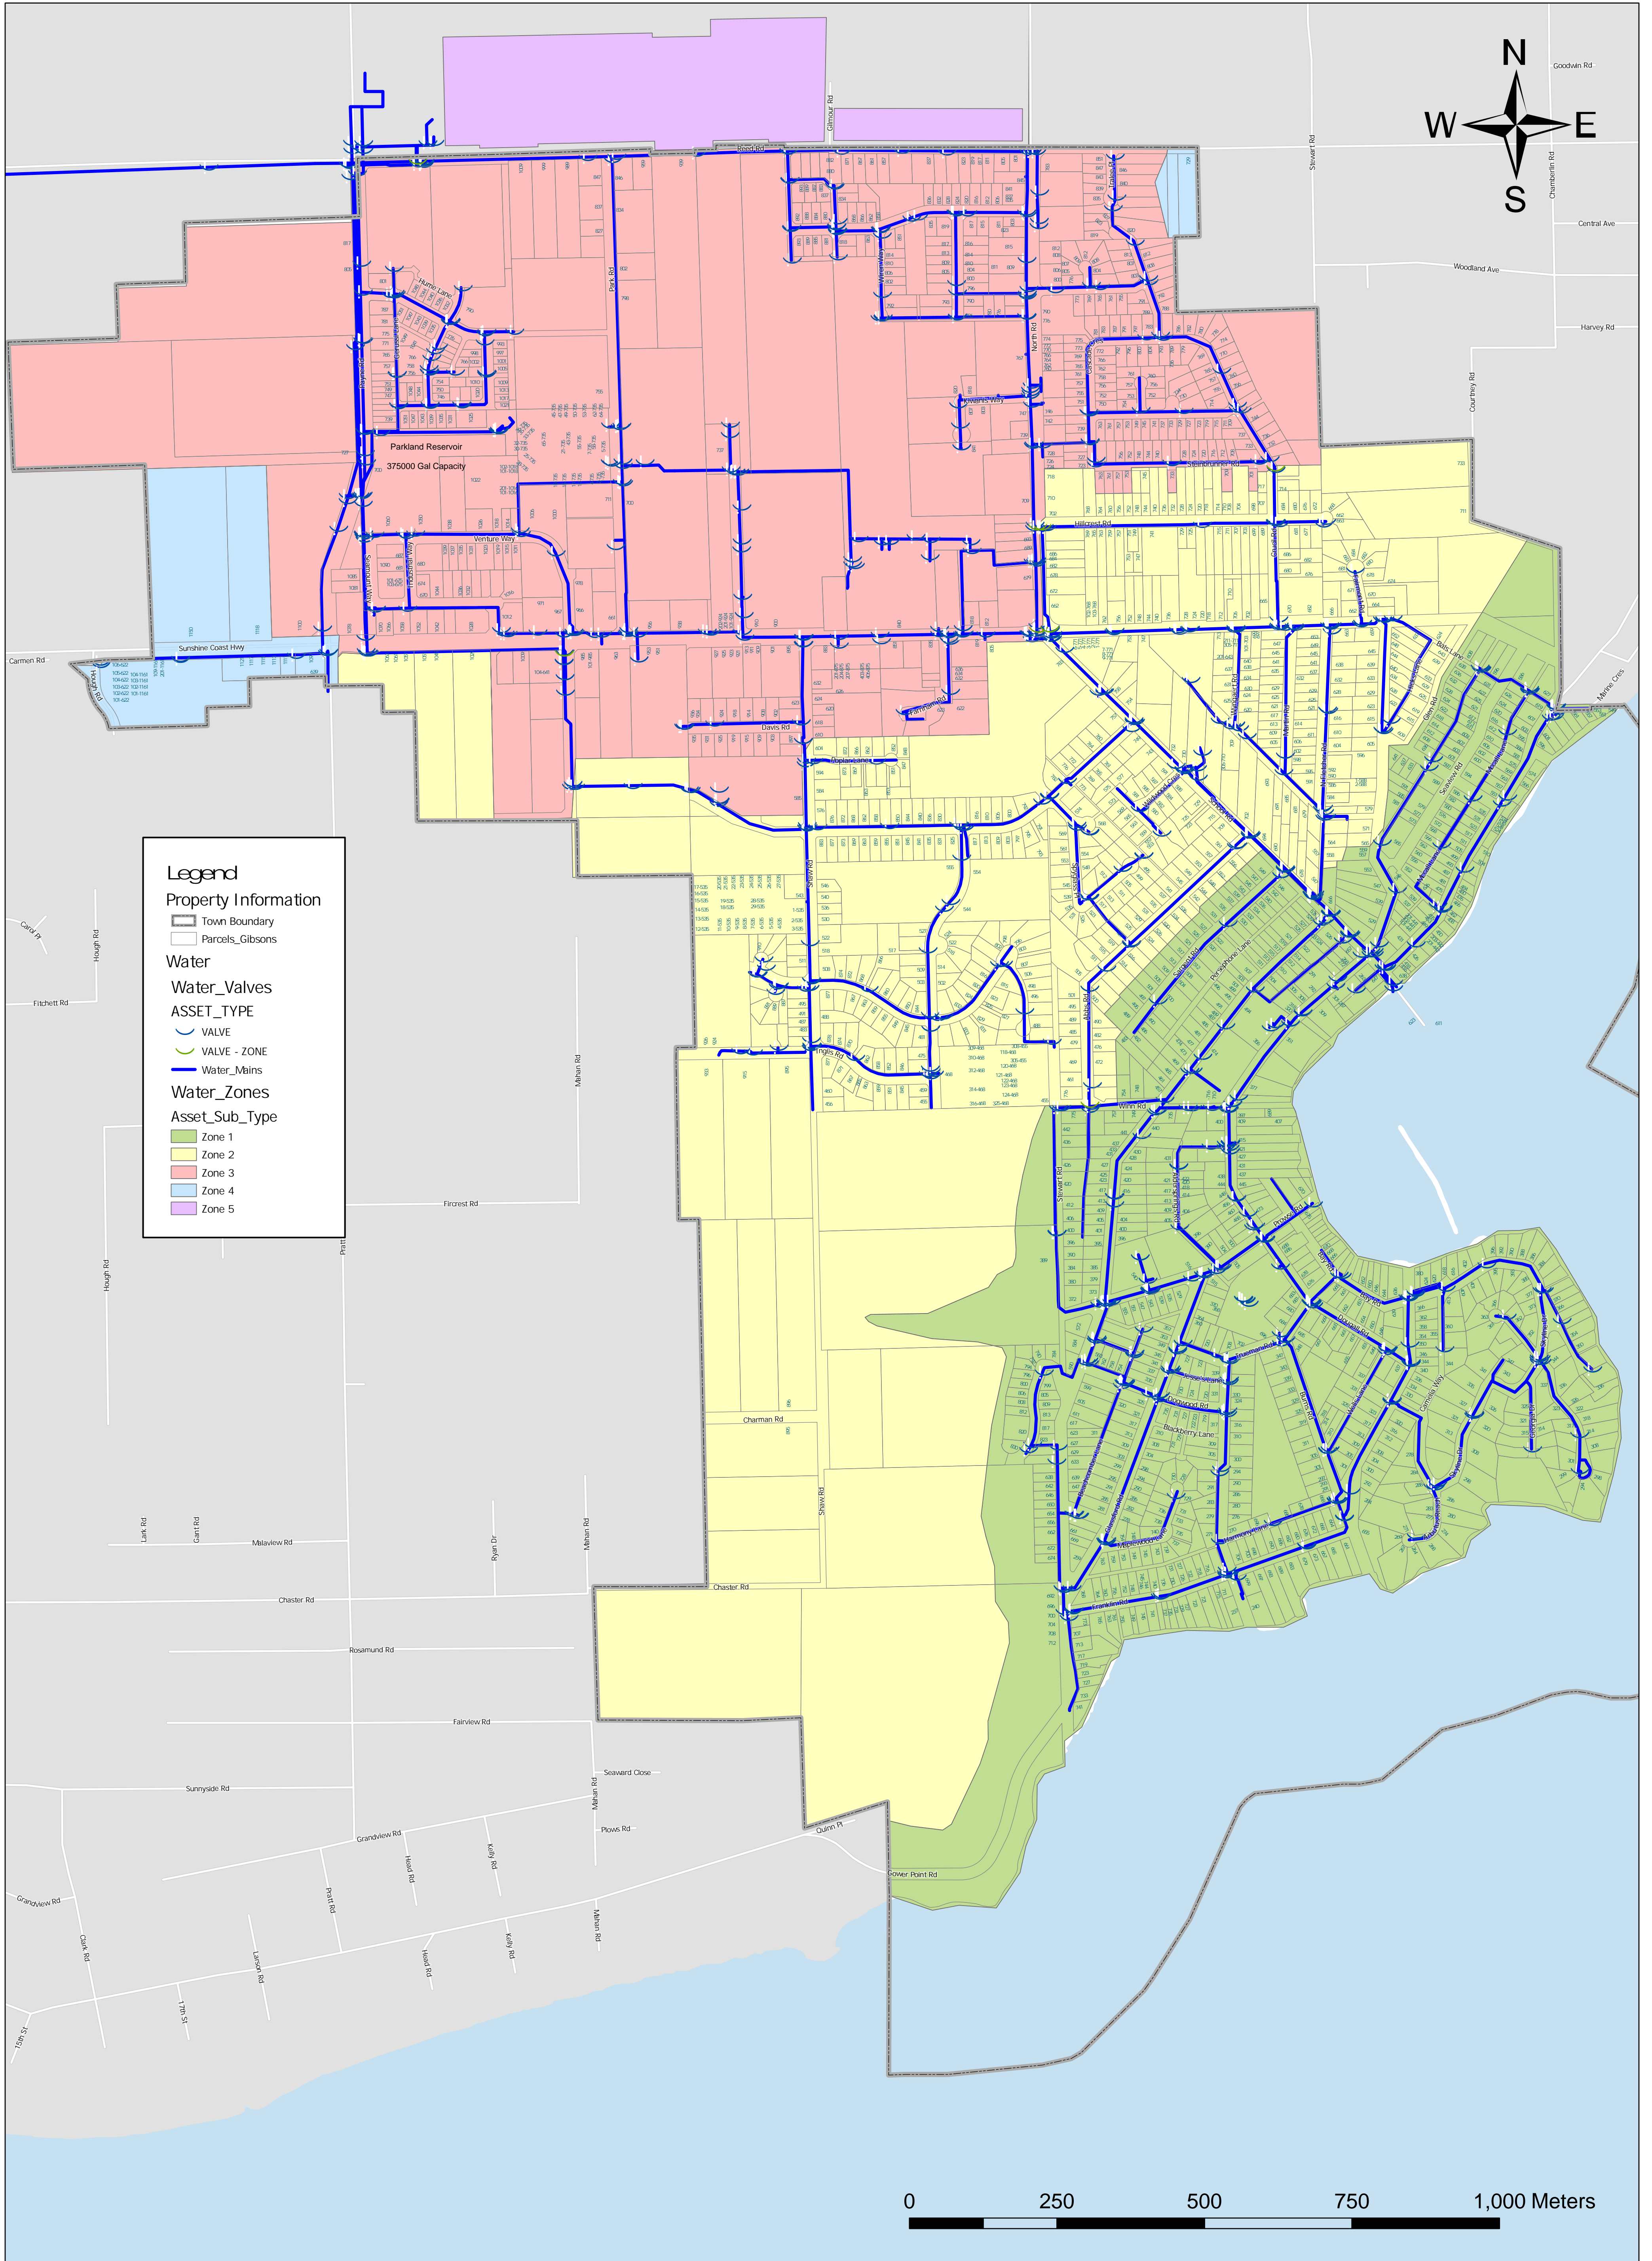

Gibsons Water System

File No.: Std00010 water system
Date: May 2019

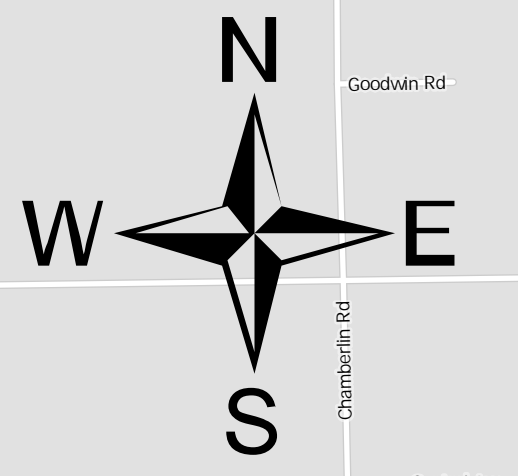

Legend

Property Information

- Town Boundary
- Parcels_Gibsons

Water

Water_Valves

ASSET_TYPE

- VALVE
- VALVE - ZONE
- Water_Mains

Water_Zones

Asset_Sub_Type

- Zone 1
- Zone 2
- Zone 3
- Zone 4
- Zone 5

0 250 500 750 1,000 Meters