




# Gibsons Storm Sewer System

File No.: Std00014  
Date: June 2020

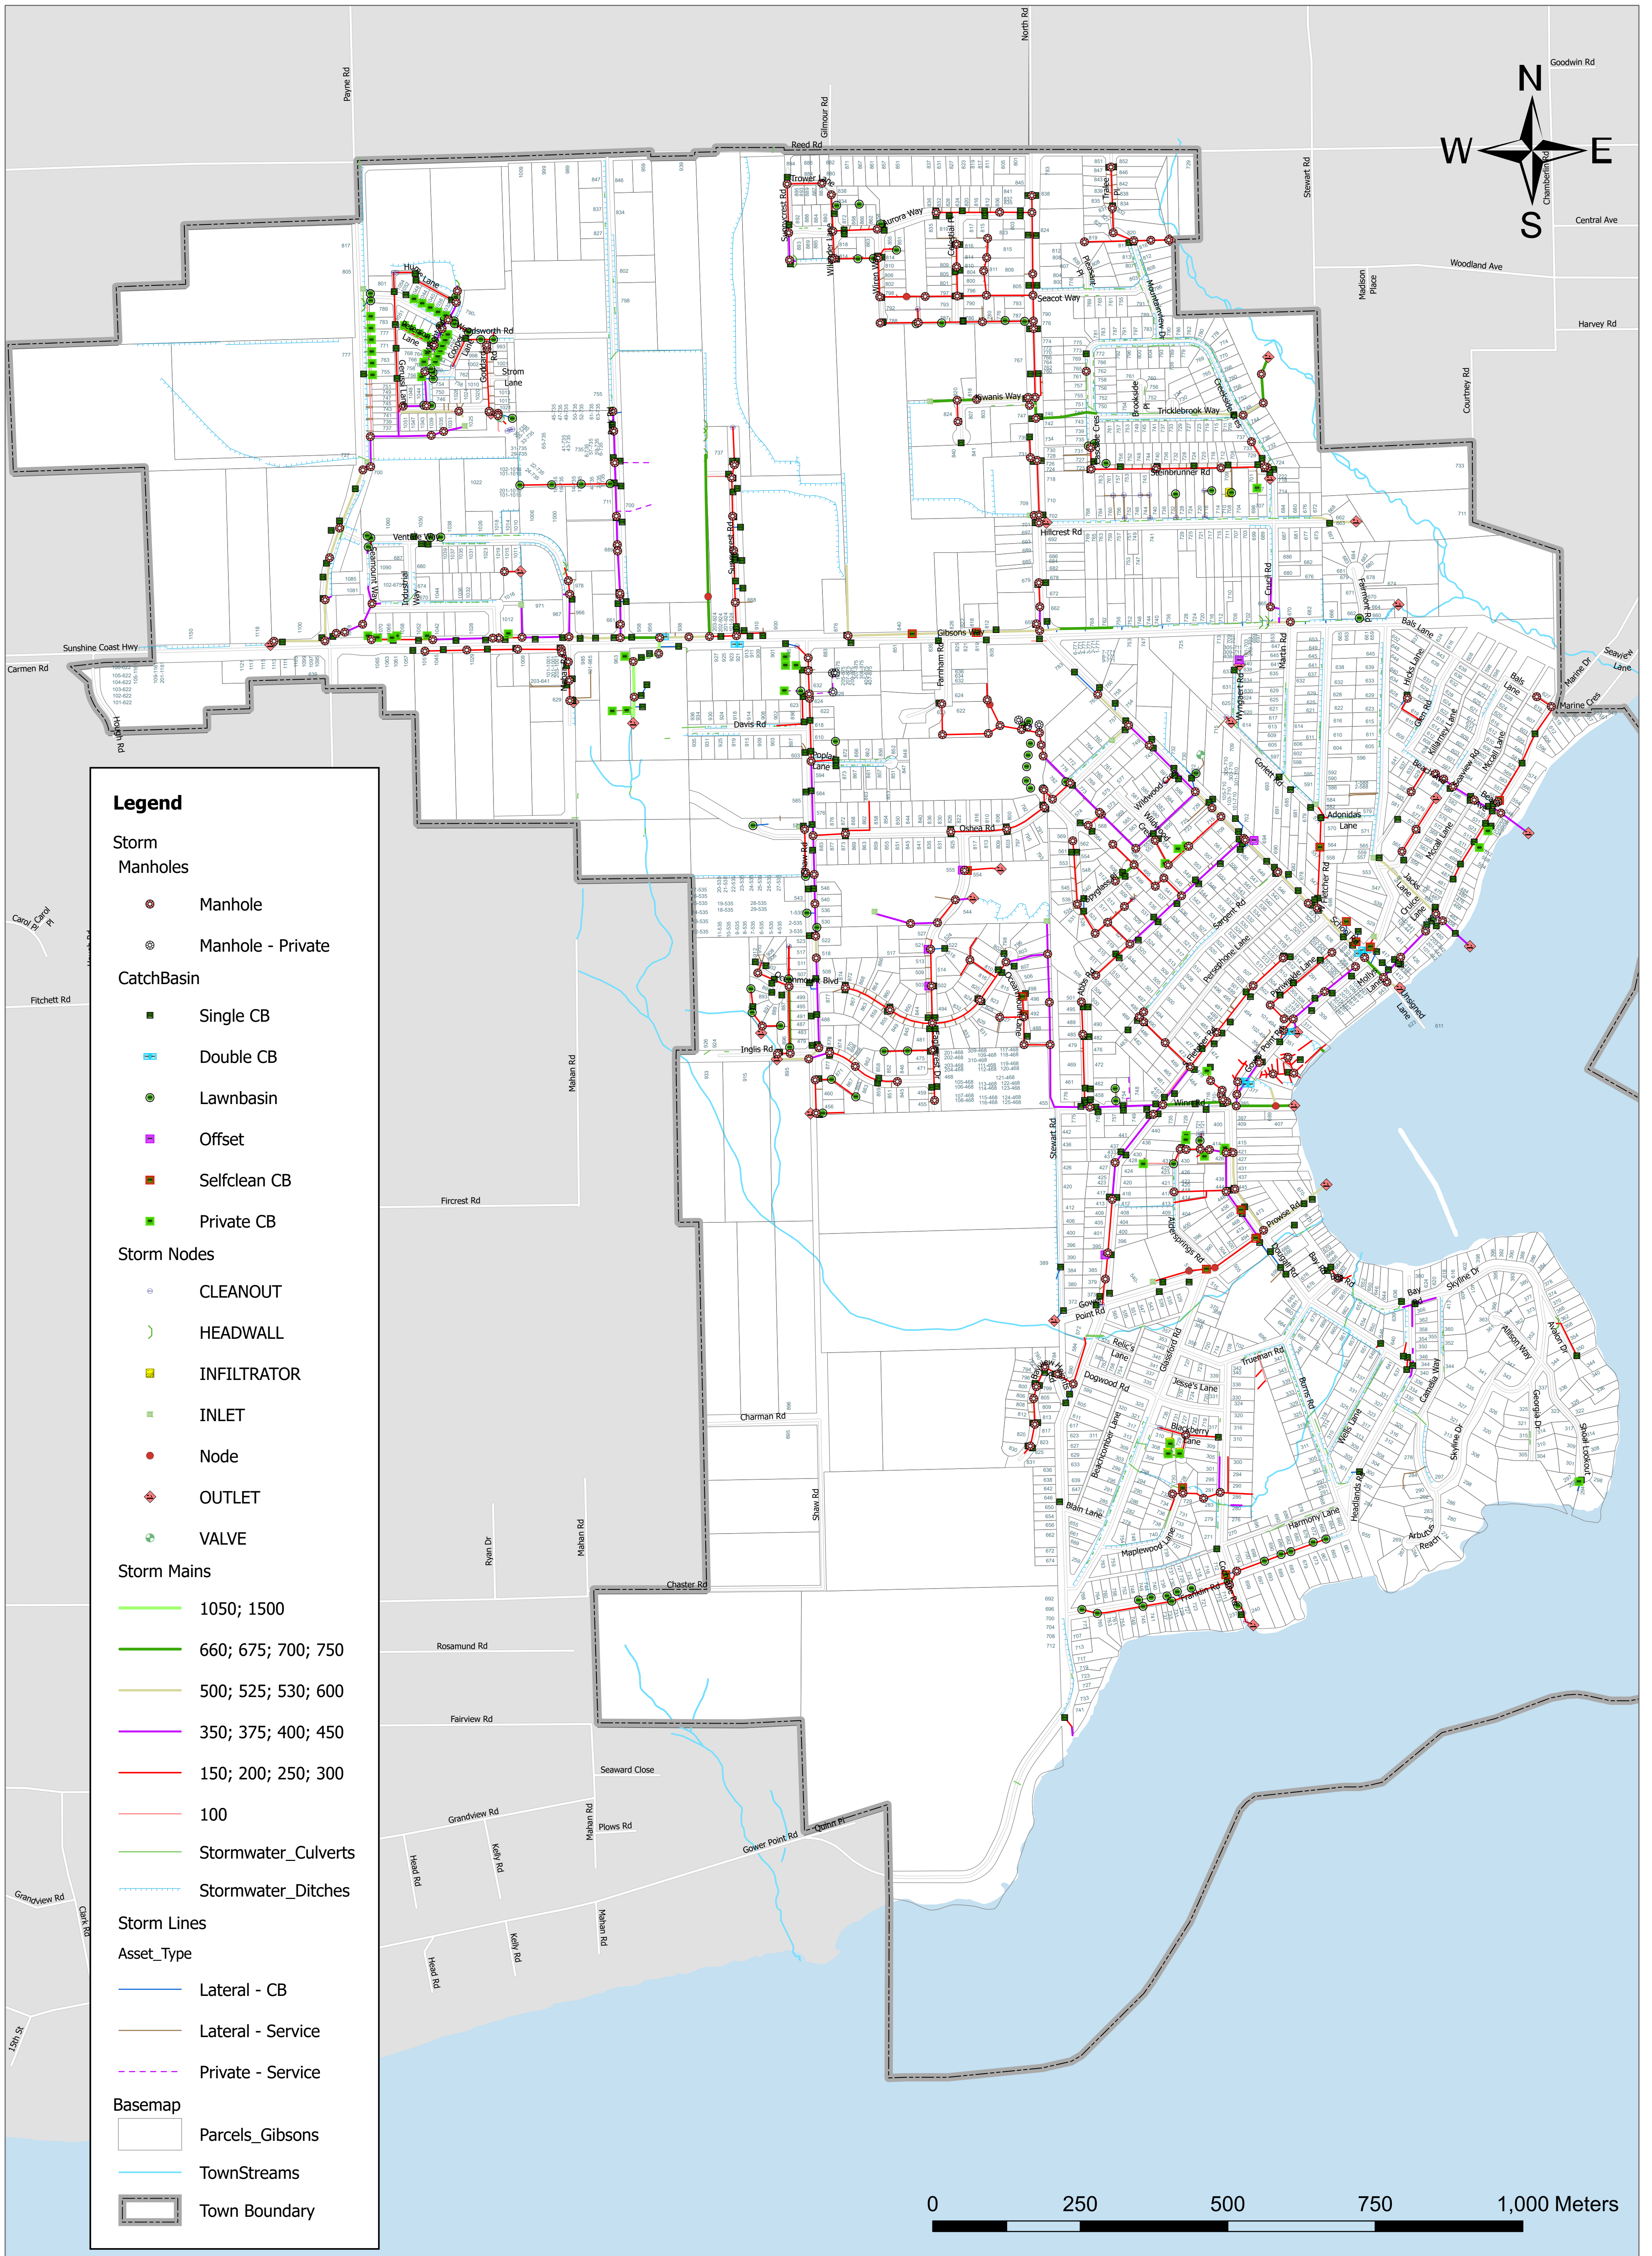

### Legend

- Storm Manholes**
  - Manhole
  - Manhole - Private
- CatchBasin**
  - Single CB
  - Double CB
  - Lawnbasin
  - Offset
  - Selfclean CB
  - Private CB
- Storm Nodes**
  - CLEANOUT
  - HEADWALL
  - INFILTRATOR
  - INLET
  - Node
  - OUTLET
  - VALVE
- Storm Mains**
  - 1050; 1500
  - 660; 675; 700; 750
  - 500; 525; 530; 600
  - 350; 375; 400; 450
  - 150; 200; 250; 300
  - 100
  - Stormwater\_Culverts
  - Stormwater\_Ditches
- Storm Lines**
- Asset\_Type**
  - Lateral - CB
  - Lateral - Service
  - Private - Service
- Basemap**
  - Parcels\_Gibsons
  - TownStreams
  - Town Boundary

