

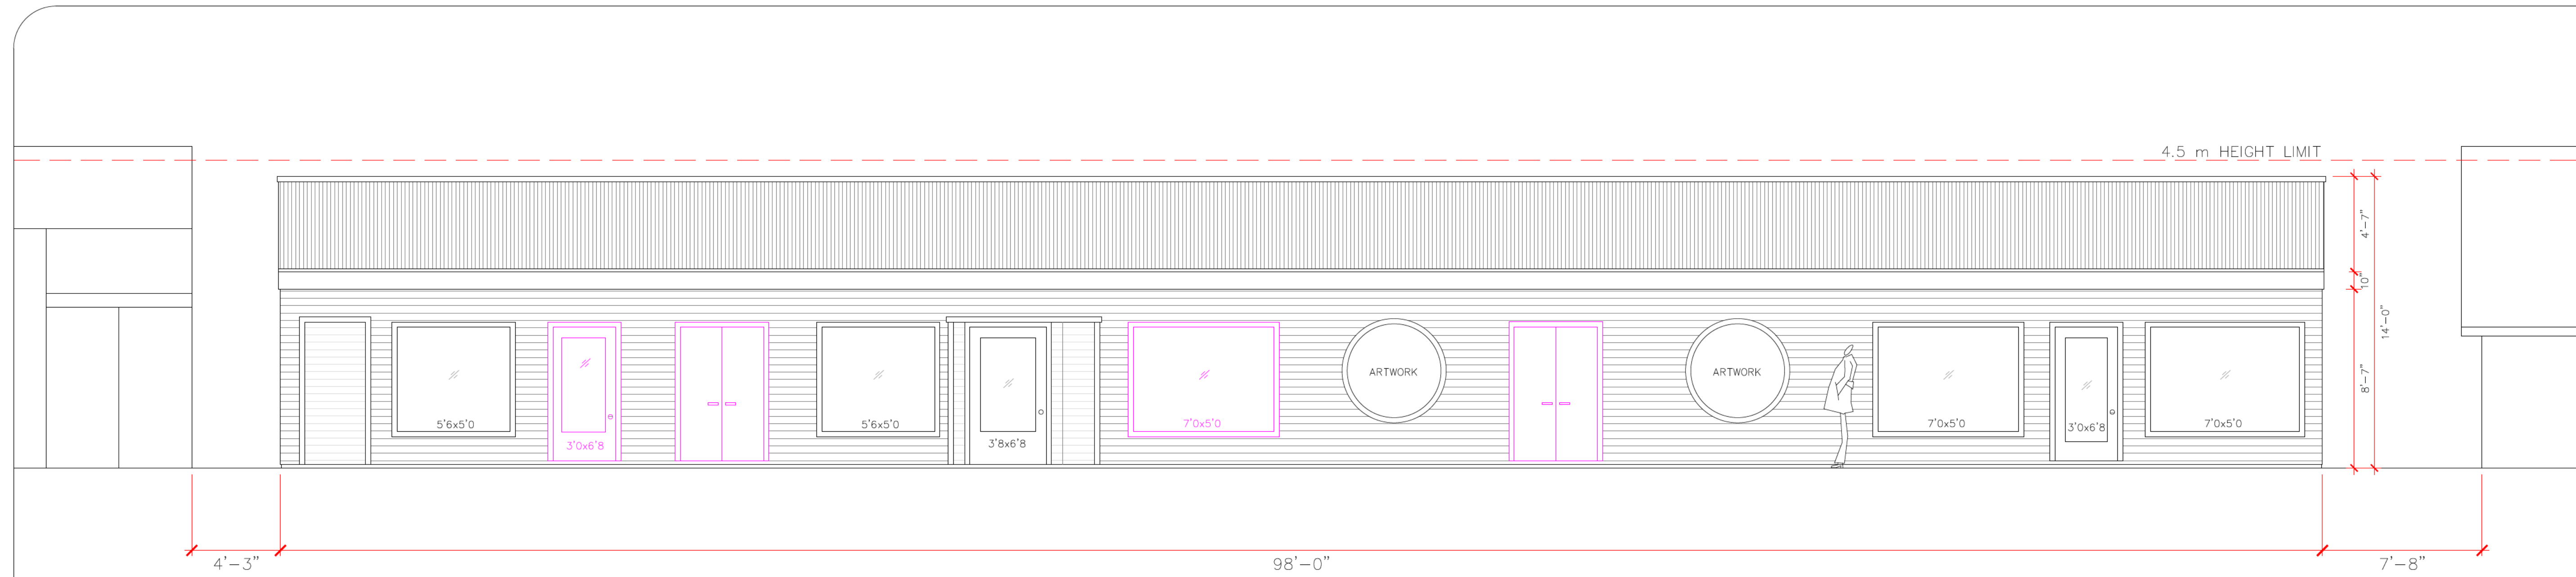


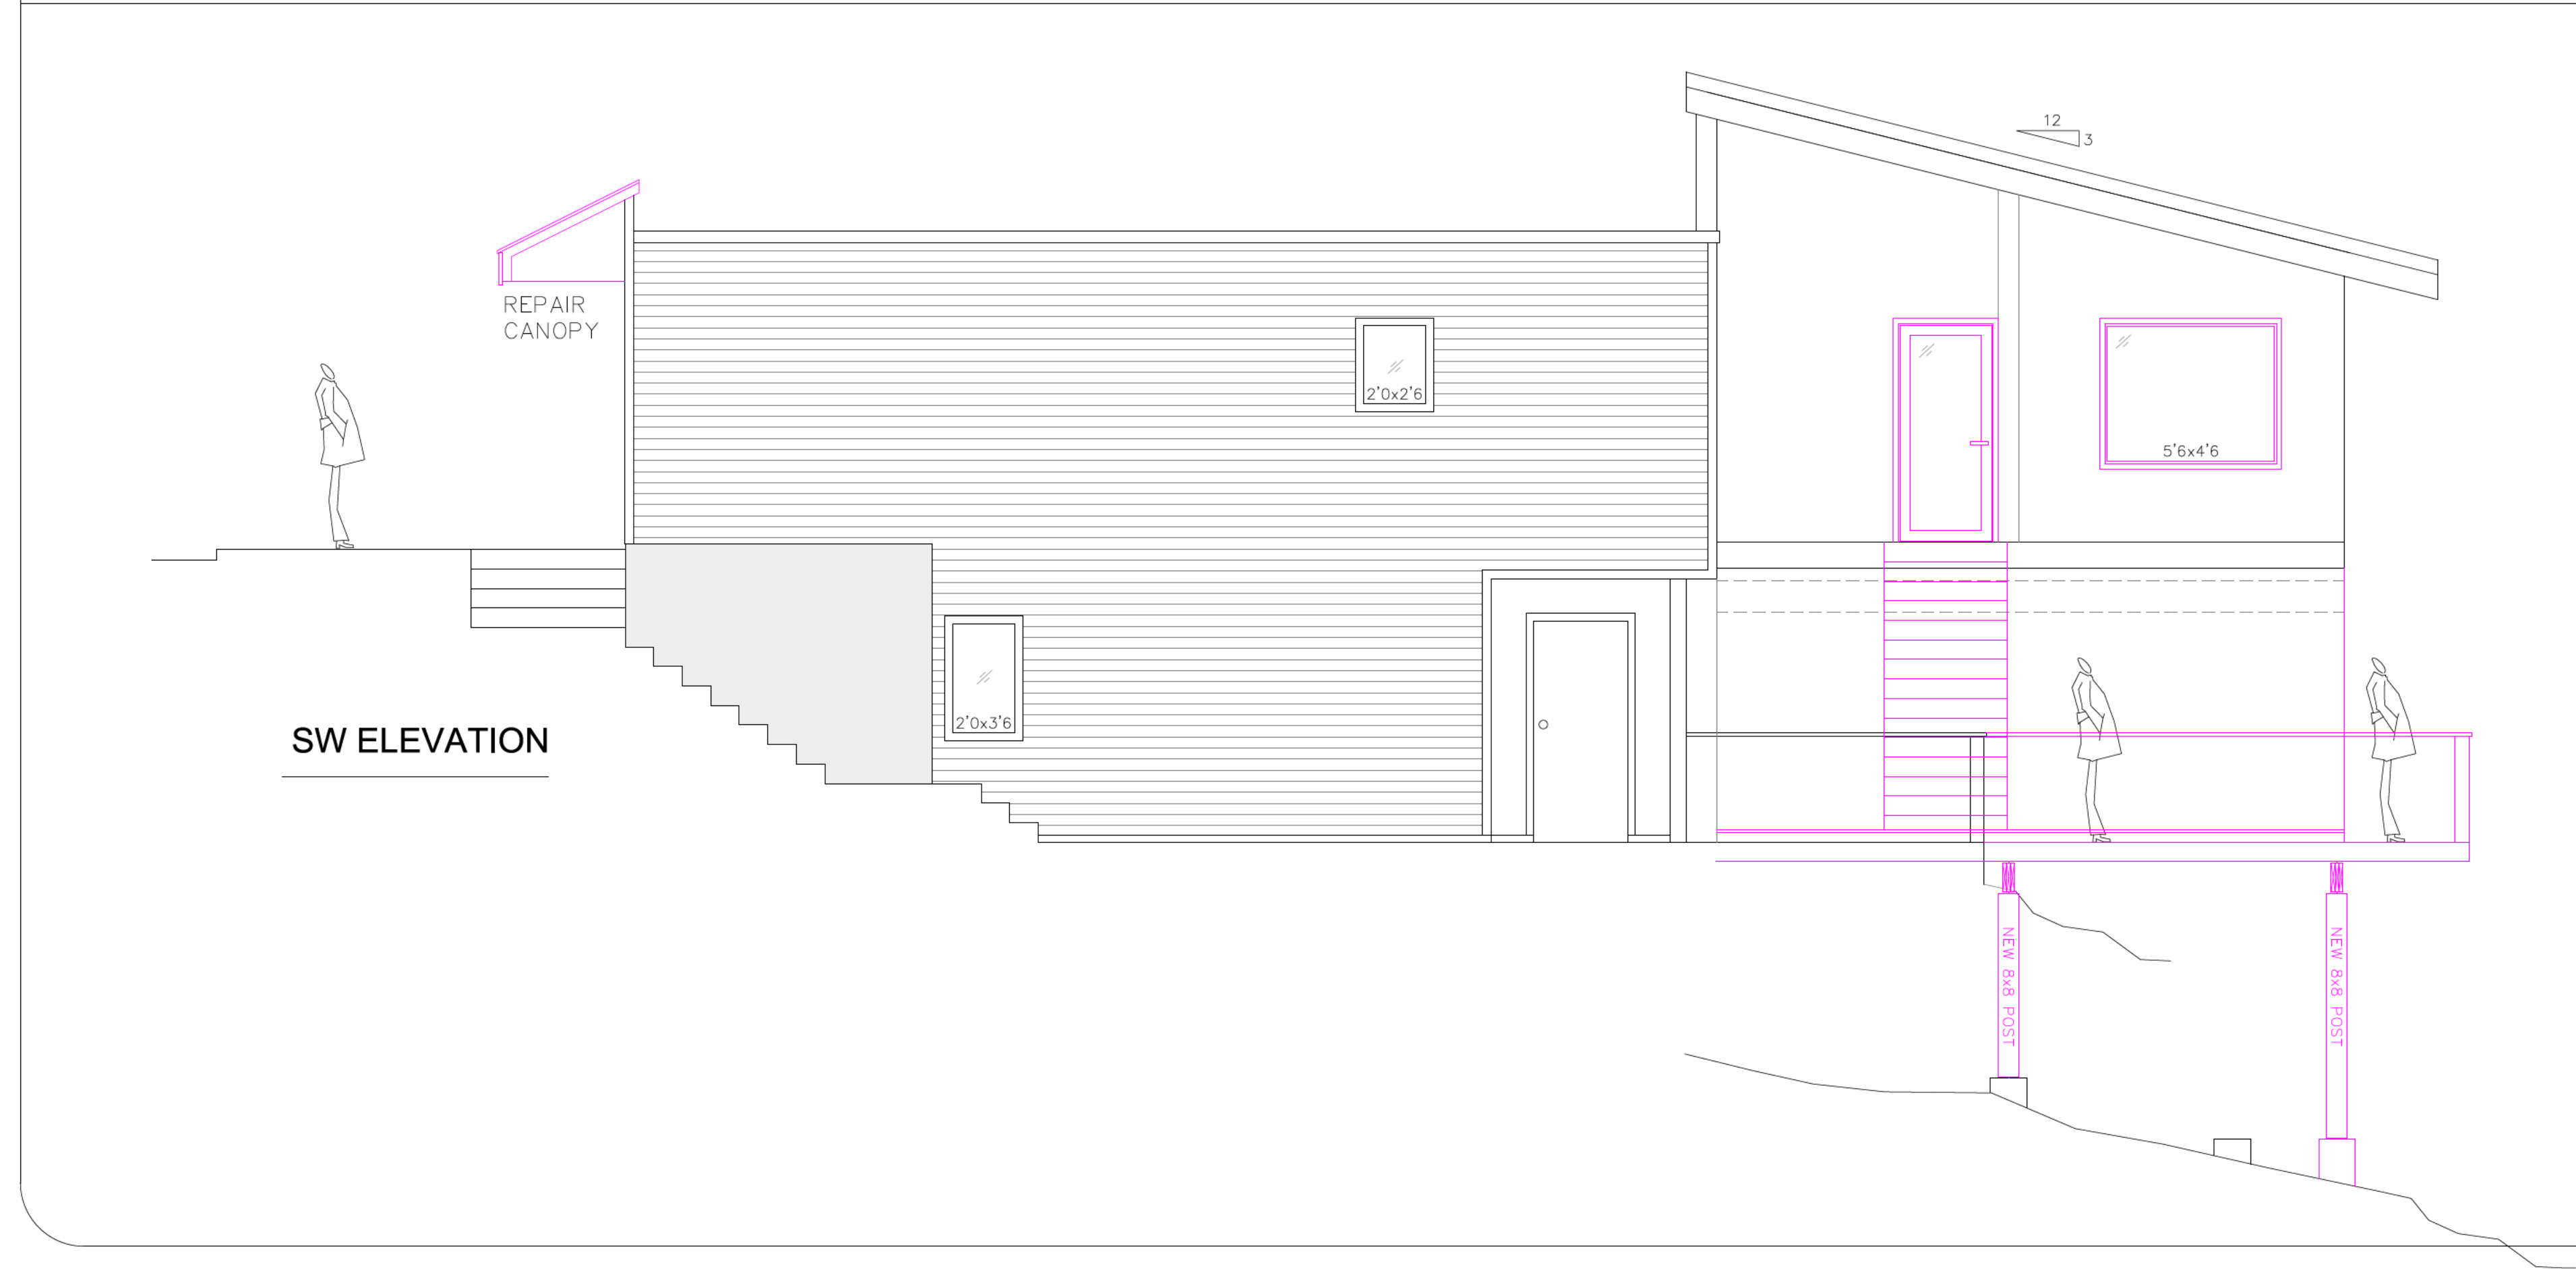


NW ELEVATION (MARINE DRIVE)

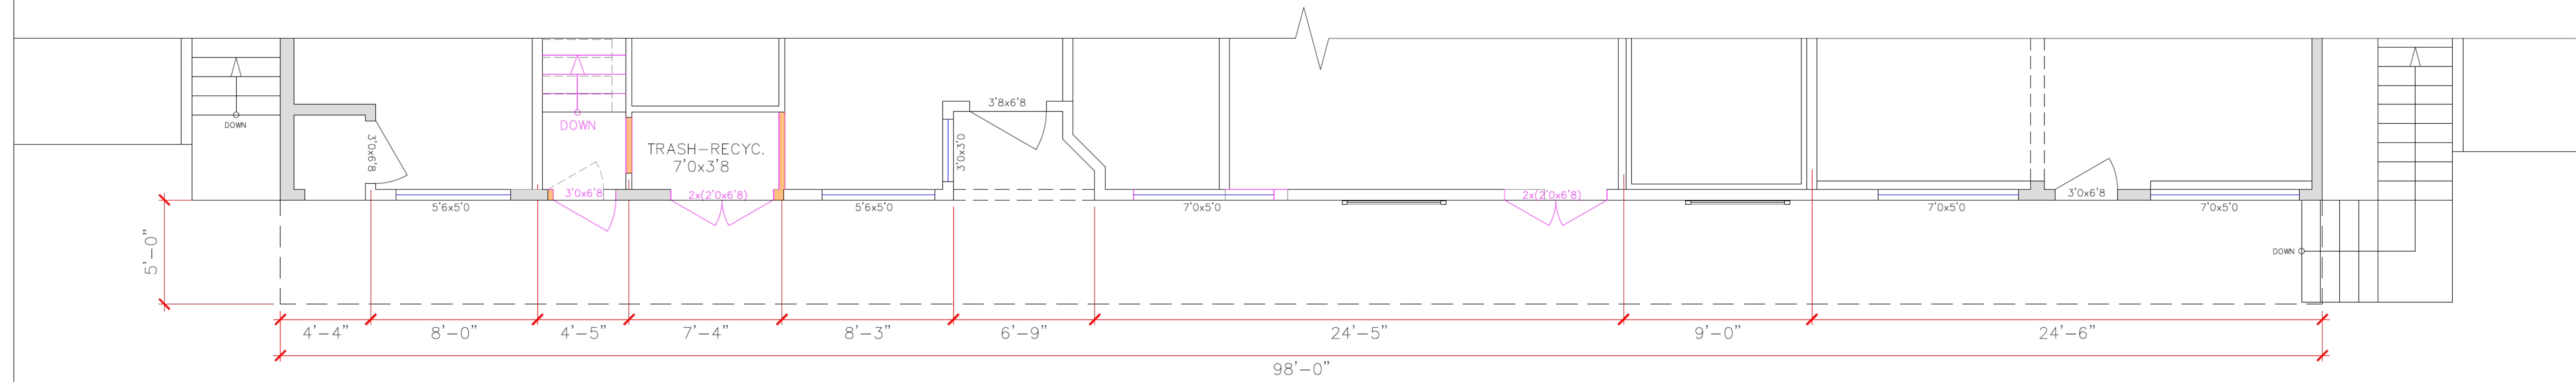


PID: 011-984-651
Lot: 3
Block: D,H,J
District Lot: 686
Plan: VAP3971
8,240 sf
766 m2

1 / 48 <1/4"=1'> ARCH D

WATERFRONT PLAZA
Renovation
442 Marine Drive
Gibsons, BC
[Redacted]
ELEVATIONS
<proposed>
2022.10.20
Revised on:

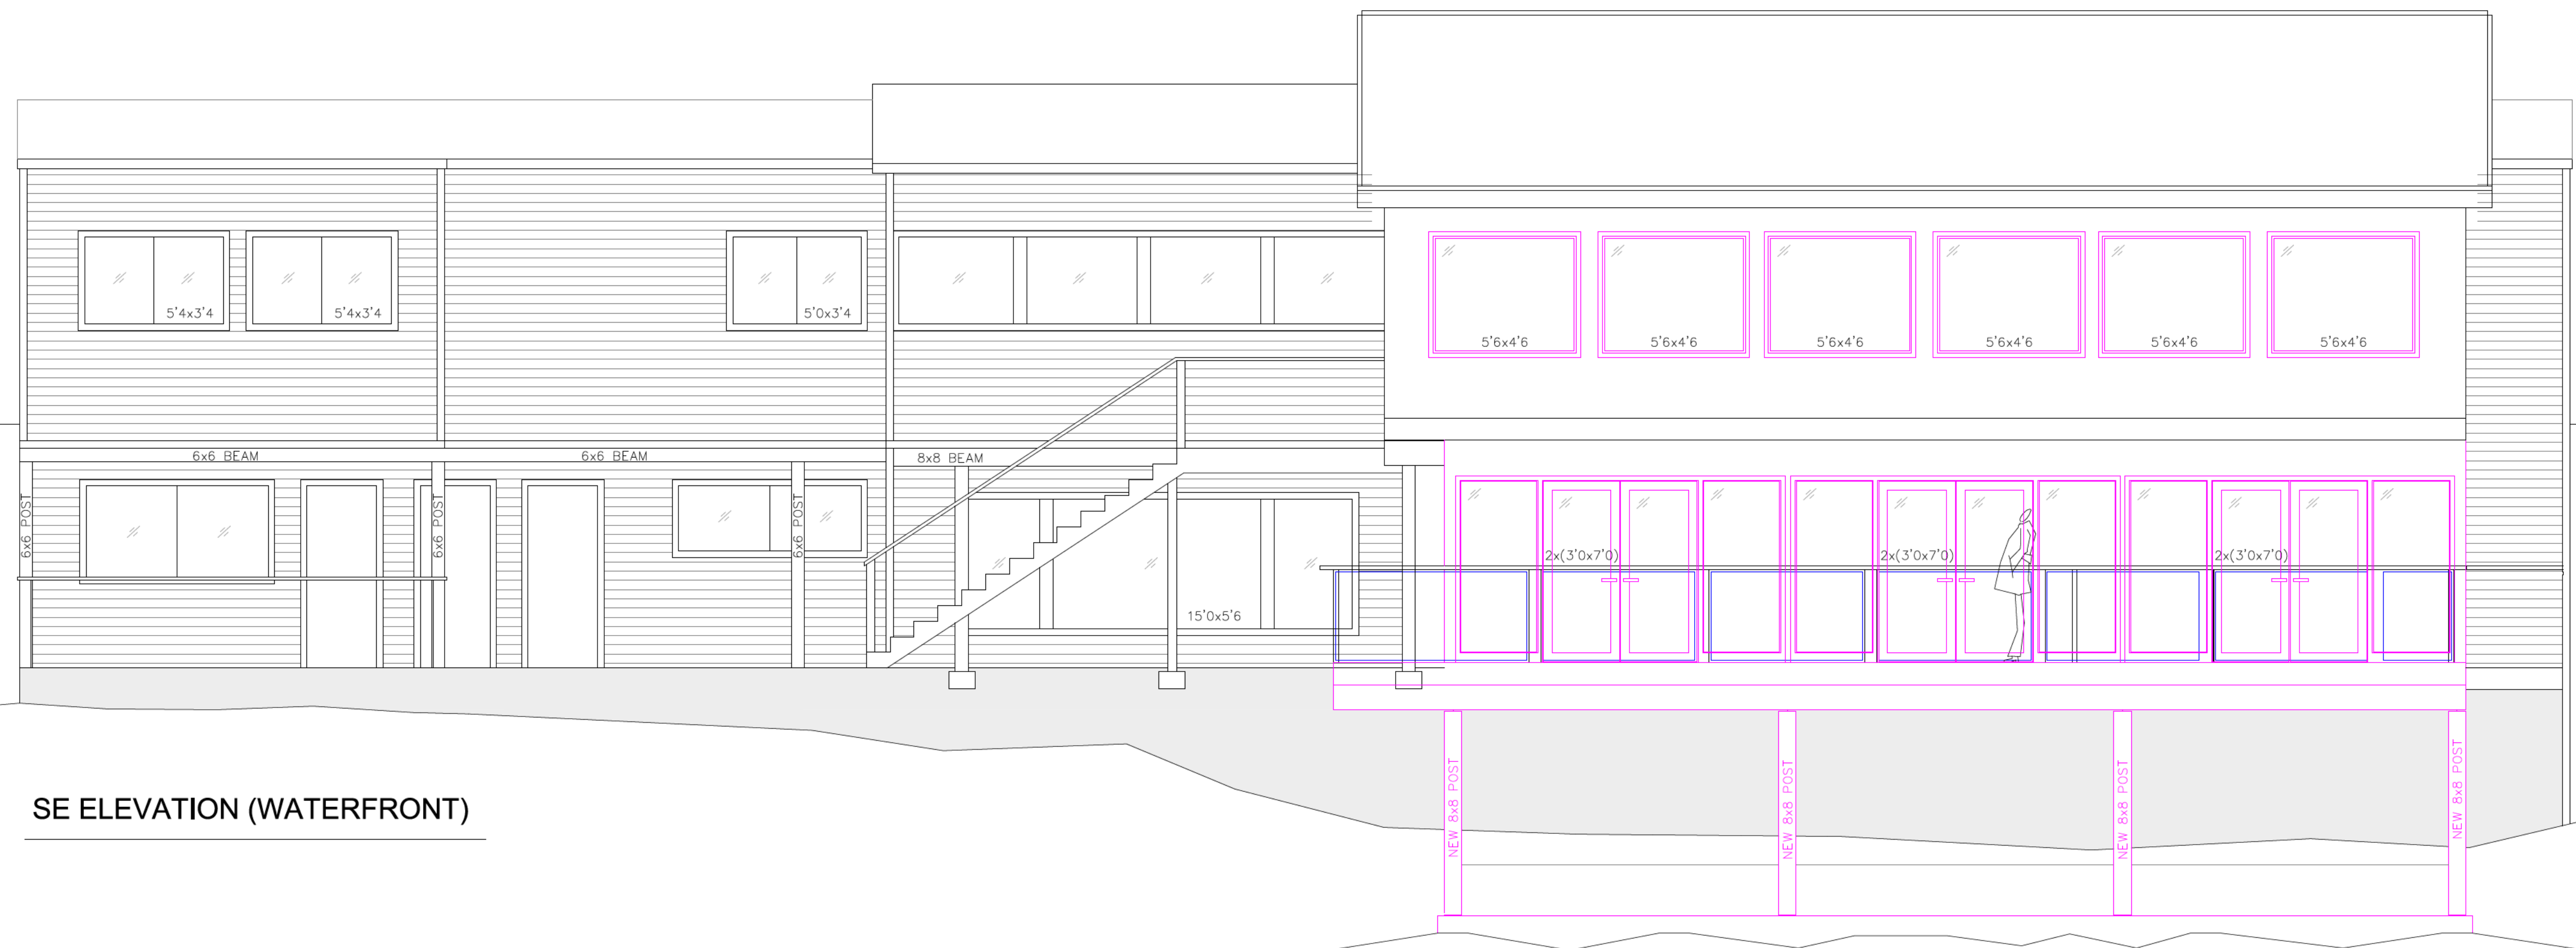

SE ELEVATION (WATERFRONT)

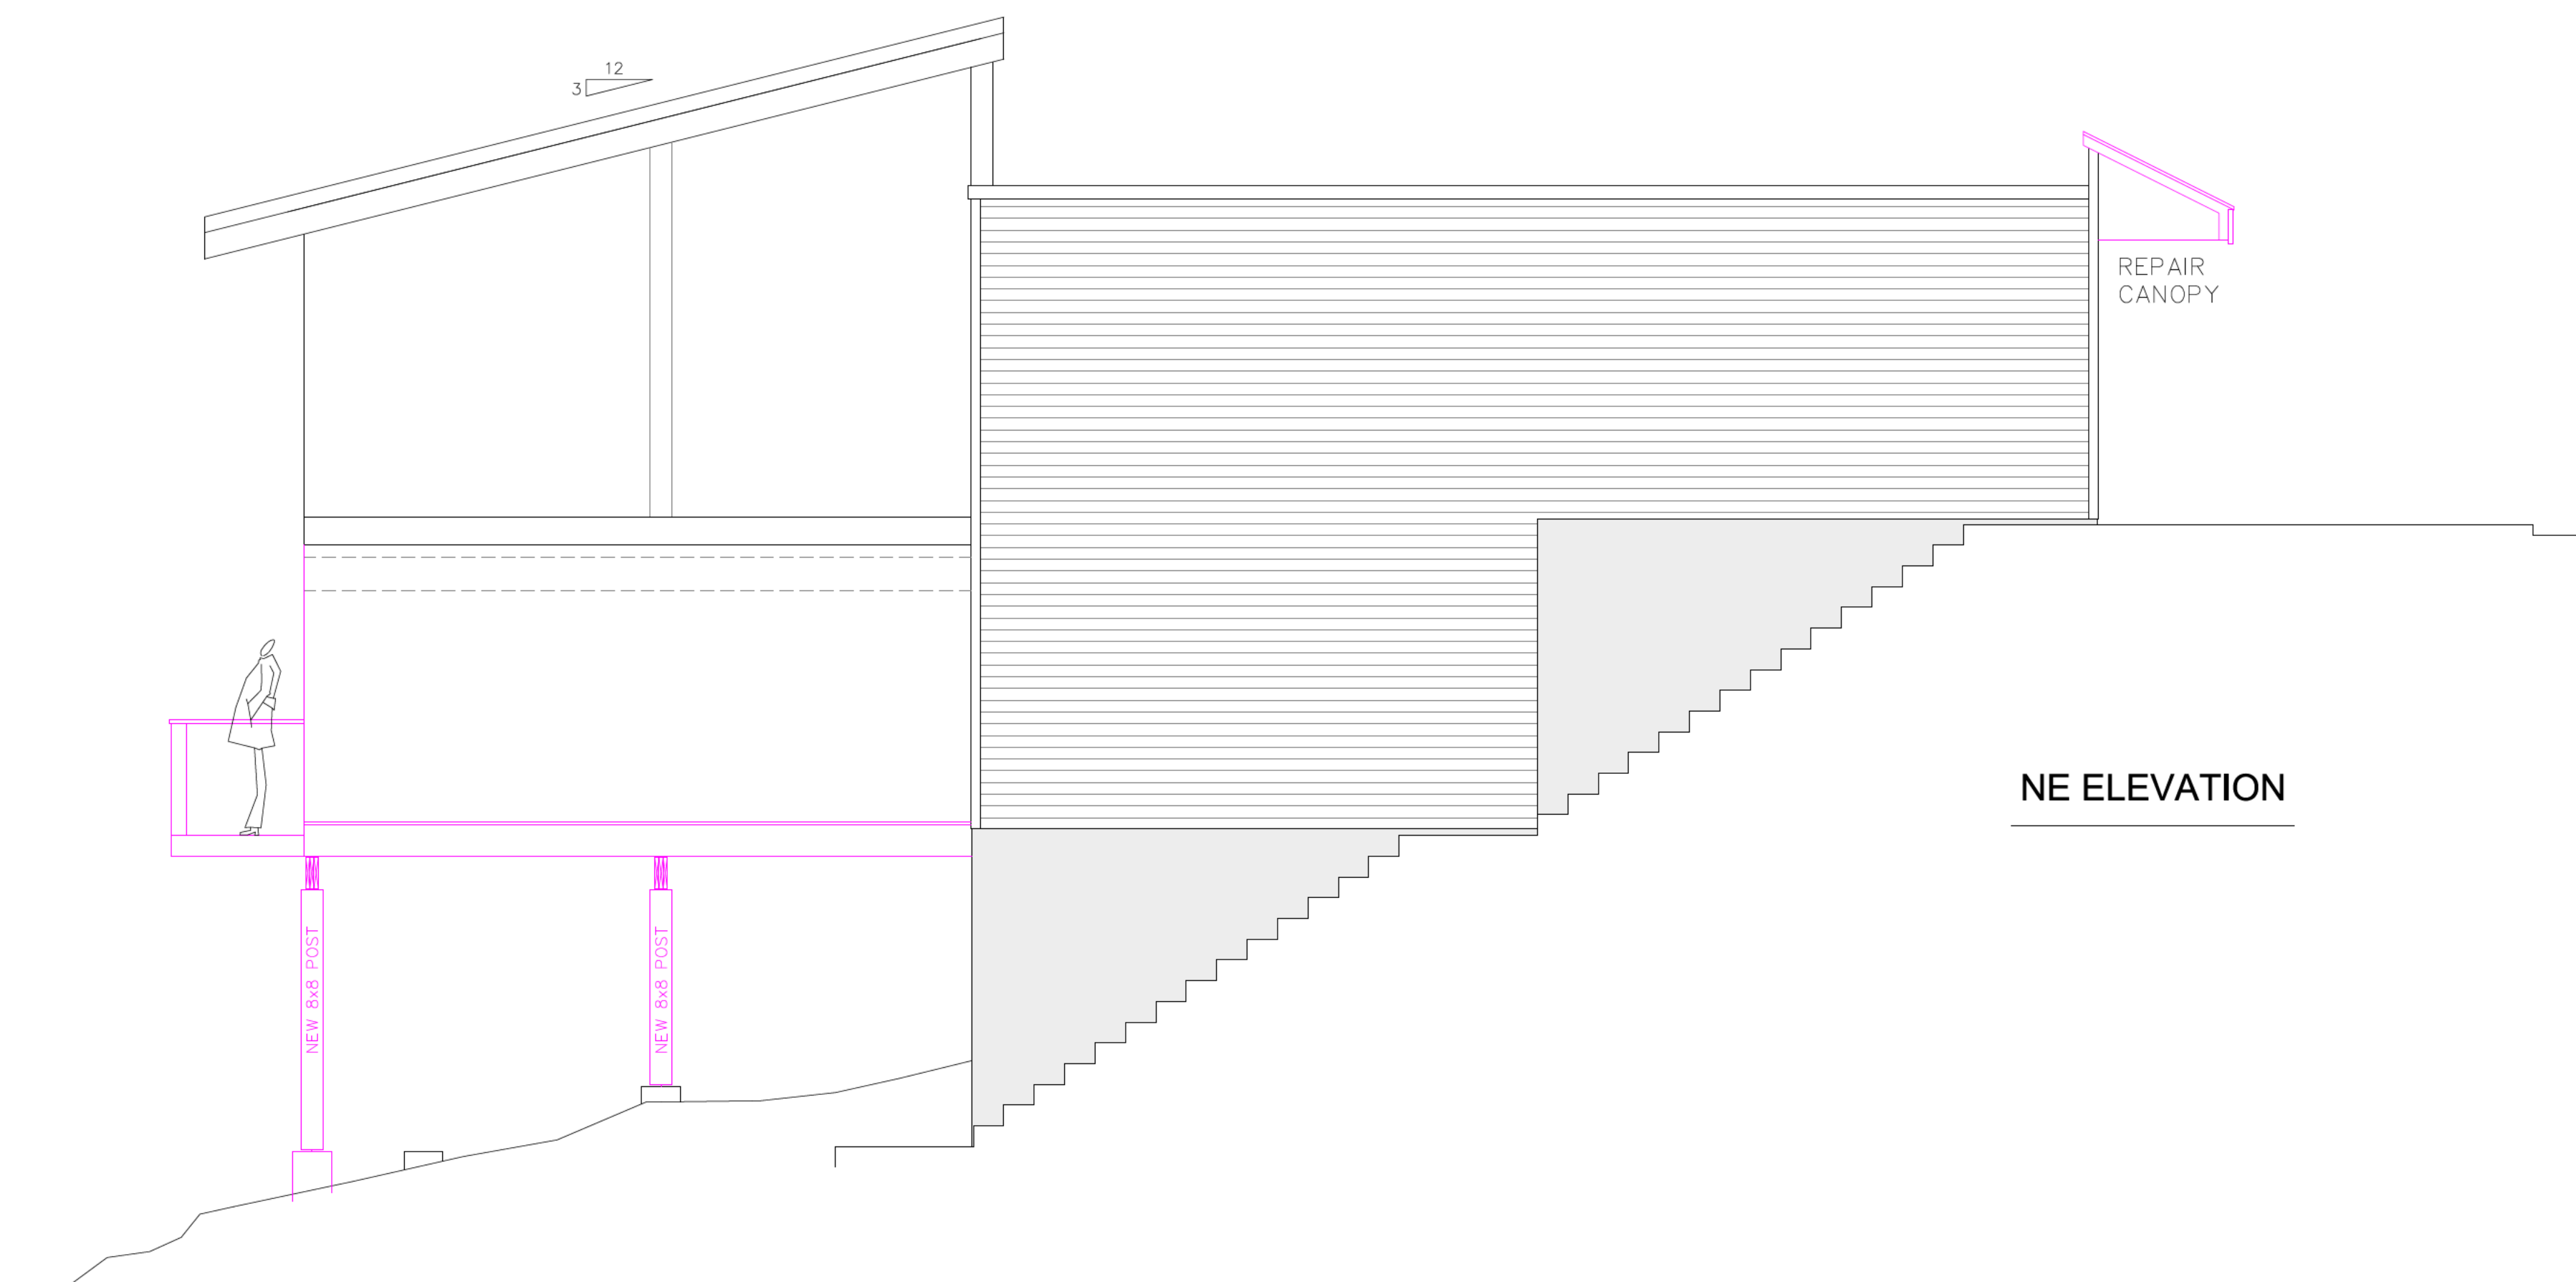

NE ELEVATION



PID: 011-984-651
 Lot: 3
 Block: D,H,J
 District Lot: 686
 Plan: VAP3971
 8,240 sf
 766 m2

1 / 48 <1/4"=1'> ARCH D

WATERFRONT PLAZA
 Renovation
 442 Marine Drive
 Gibsons, BC

ELEVATIONS
 <proposed>
 2022.10.20
 Revised on:

7/7