

**BEECHWOOD
LANDSCAPE
SERVICES**

www.beechwoodconsultingarborists.ca

LEGEND

- EXISTING TREE TO BE REMOVED
- EXISTING TREE TO BE RETAINED
- CRITICAL ROOT ZONE
- ARBORIST SUPERVISION
- TREE TAG/NO.
- TREE PROTECTION FENCING

NOTE:
1. CONTACT ARBORIST (AUSTIN PETERSON, 604.614.3517, austin.peterson@beechwoodconsultingarborists.ca) 72 HOURS PRIOR TO ANY GRADING OR EXCAVATION WITHIN THE TREE PROTECTION ZONE. IF DURING EXCAVATION IT IS FOUND THAT IT CANNOT BE COMPLETED WITHOUT SEVERING ROOTS THAT ARE CRITICAL TO THE TREE HEALTH OR STABILITY, IT MAY BE NECESSARY TO REMOVE ADDITIONAL TREE.
2. READ THIS PLAN TOGETHER WITH THE ARBORIST REPORT PREPARED BY BEECHWOOD LANDSCAPE SERVICES.
3. IF STUMP GRINDING IS TO OCCUR IN CLOSE PROXIMITY TO TREES WHICH ARE TO BE RETAINED THEN IT IS REQUESTED STUMPS TO BE REMOVED UNDER ARBORIST SUPERVISION.
4. IT IS THE RESPONSIBILITY OF THE CLIENT OR HIS/HER REPRESENTATIVE TO CONTACT THE PROJECT ARBORIST FOR THE PURPOSE OF:
*LOCATING TPZ FENCING
*LOCATING WORK ZONE AND MACHINE ACCESS CORRIDORS WHERE REQUIRED
*REVIEWING THE REPORT WITH THE PROJECT FOREMAN OR SITE SUPERVISOR

1. 11/29/23 KD
(DD/MM/YY) NAME

REVISIONS

PROJECT CODE

BLS-CITY STATE_North Road

PROJECT ADDRESS

718 North Road
Gibsons, BC

DRAWING TITLE

TREE MANAGEMENT PLAN

T1

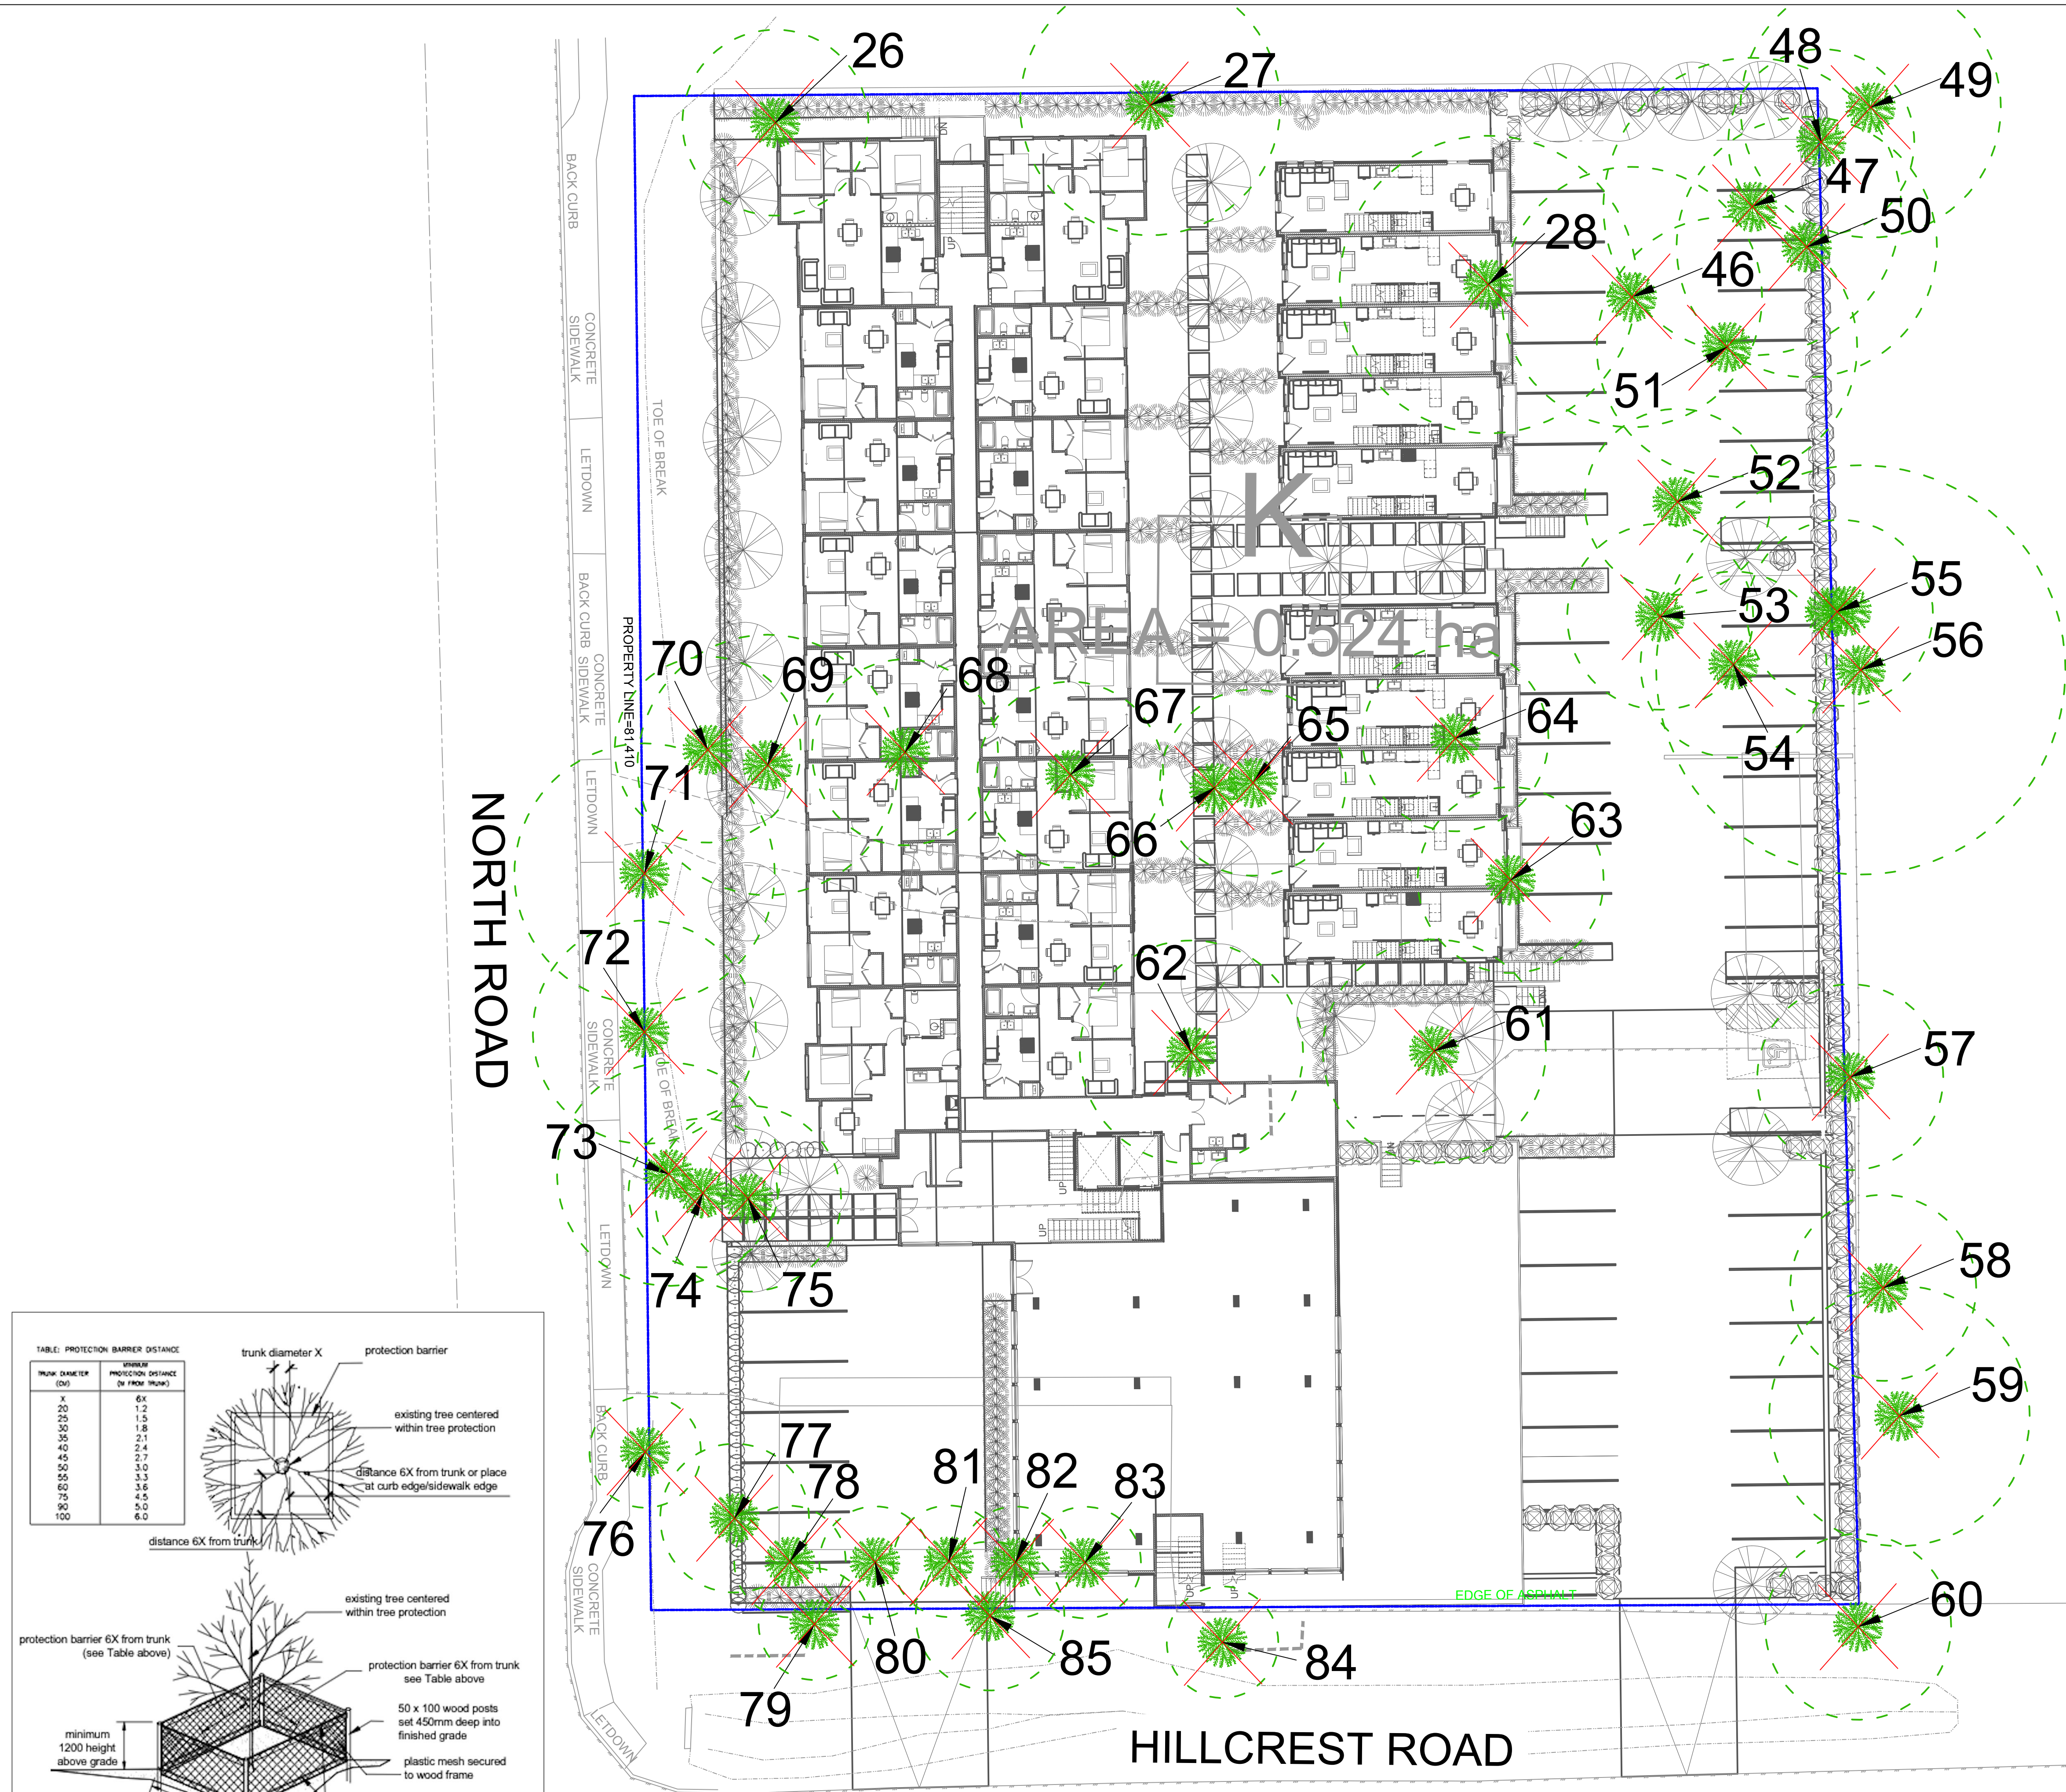


TABLE: PROTECTION BARRIER DISTANCE	
TRUNK DIAMETER (CM)	MINIMUM PROTECTION DISTANCE (M FROM TRUNK)
20	1.2
25	1.5
30	1.8
35	2.1
40	2.4
45	2.7
50	3.0
55	3.3
60	3.6
75	4.5
90	5.0
100	6.0

